


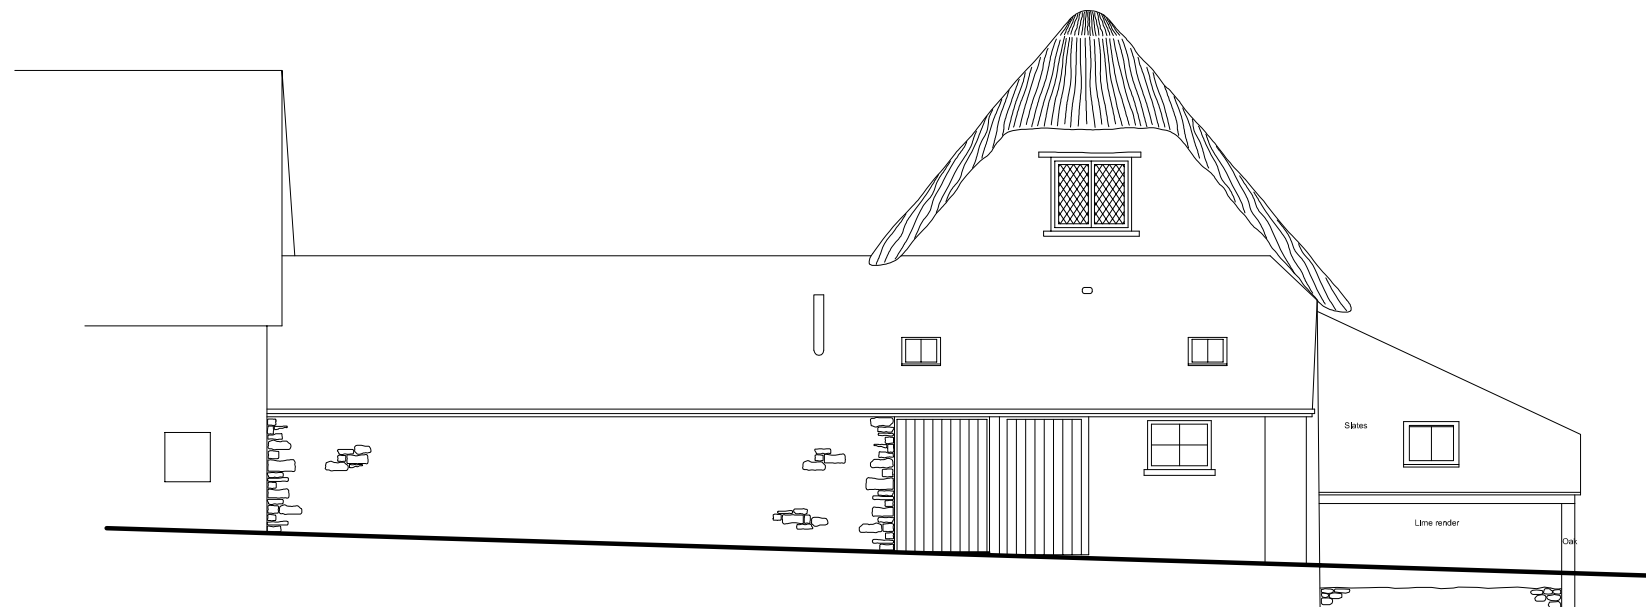

PROPOSED
SOUTH ELEVATION



PROPOSED
WEST ELEVATION

Notes

Do not scale from this drawing

RevA Drawing re-numbered. Front porch & roof removed. Roof shown steeper.

JONATHAN HARFORD
ARCHITECT

HIGHER BLAGROVE FARM
EAST WORLINGTON
DEVON
EX17 4SU

Title

EAST WORLINGTON PARISH HALL
FRONT PORCH

Client

EAST WORLINGTON PARISH HALL
EAST WORLINGTON
DEVON
EX17 4TS

Drawing

PROPOSED
ELEVATIONS

Scale 1:100 @ A3

Drawing no.

Rev

Date 04.04.18

P05

A