


Proposed Plan
1:100

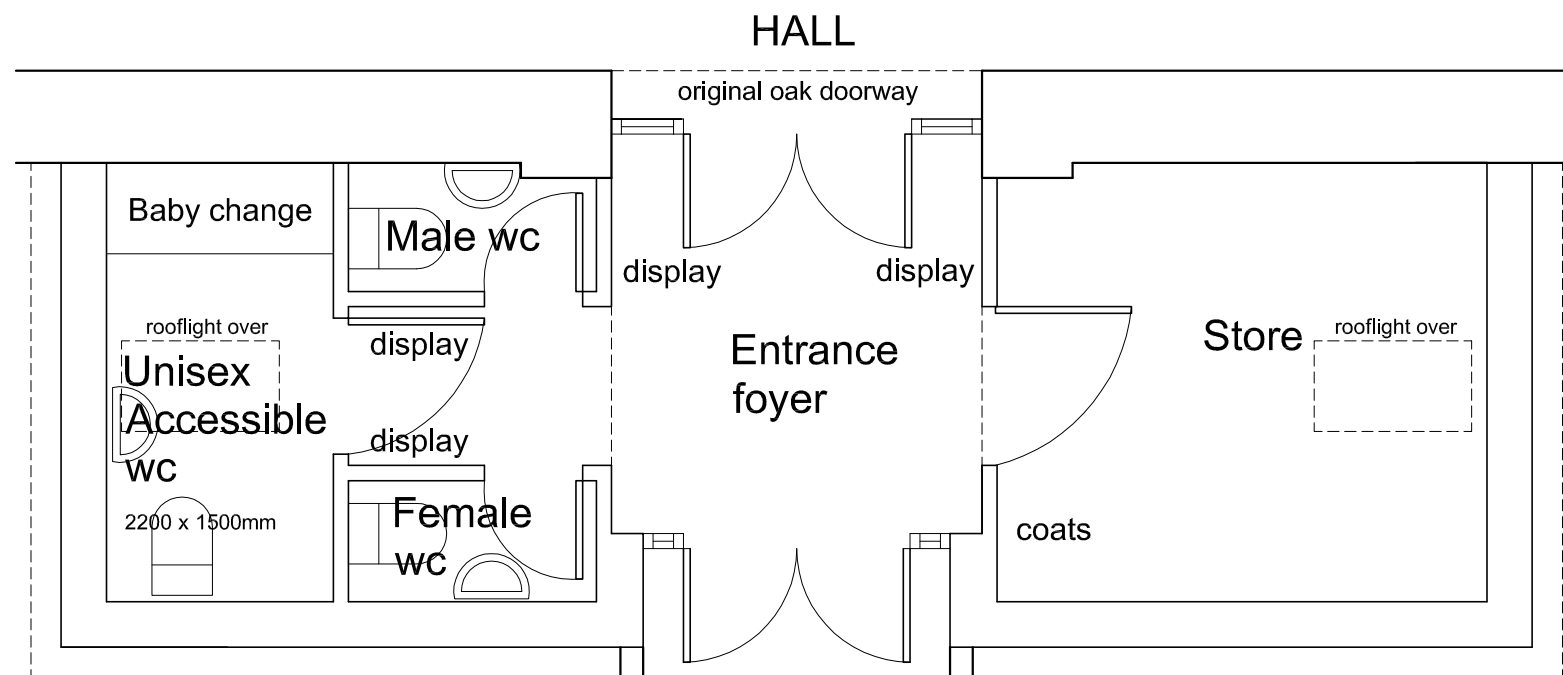

Proposed Plan
1:50

Notes

Do not scale from this drawing

RevA Drawing re-numbered. Plan generally revised

JONATHAN HARFORD
ARCHITECT

HIGHER BLAGROVE FARM
EAST WORLINGTON
DEVON
EX17 4SU

Title

EAST WORLINGTON PARISH HALL
FRONT PORCH

Client

EAST WORLINGTON PARISH HALL
EAST WORLINGTON
DEVON
EX17 4TS

Drawing

PROPOSED
GROUND FLOOR PLAN

Scale 1:100 @ A3
1:50 @ A3

Drawing no.

Rev

Date 04.04.18

P04

A