


Existing Site Plan
1:200

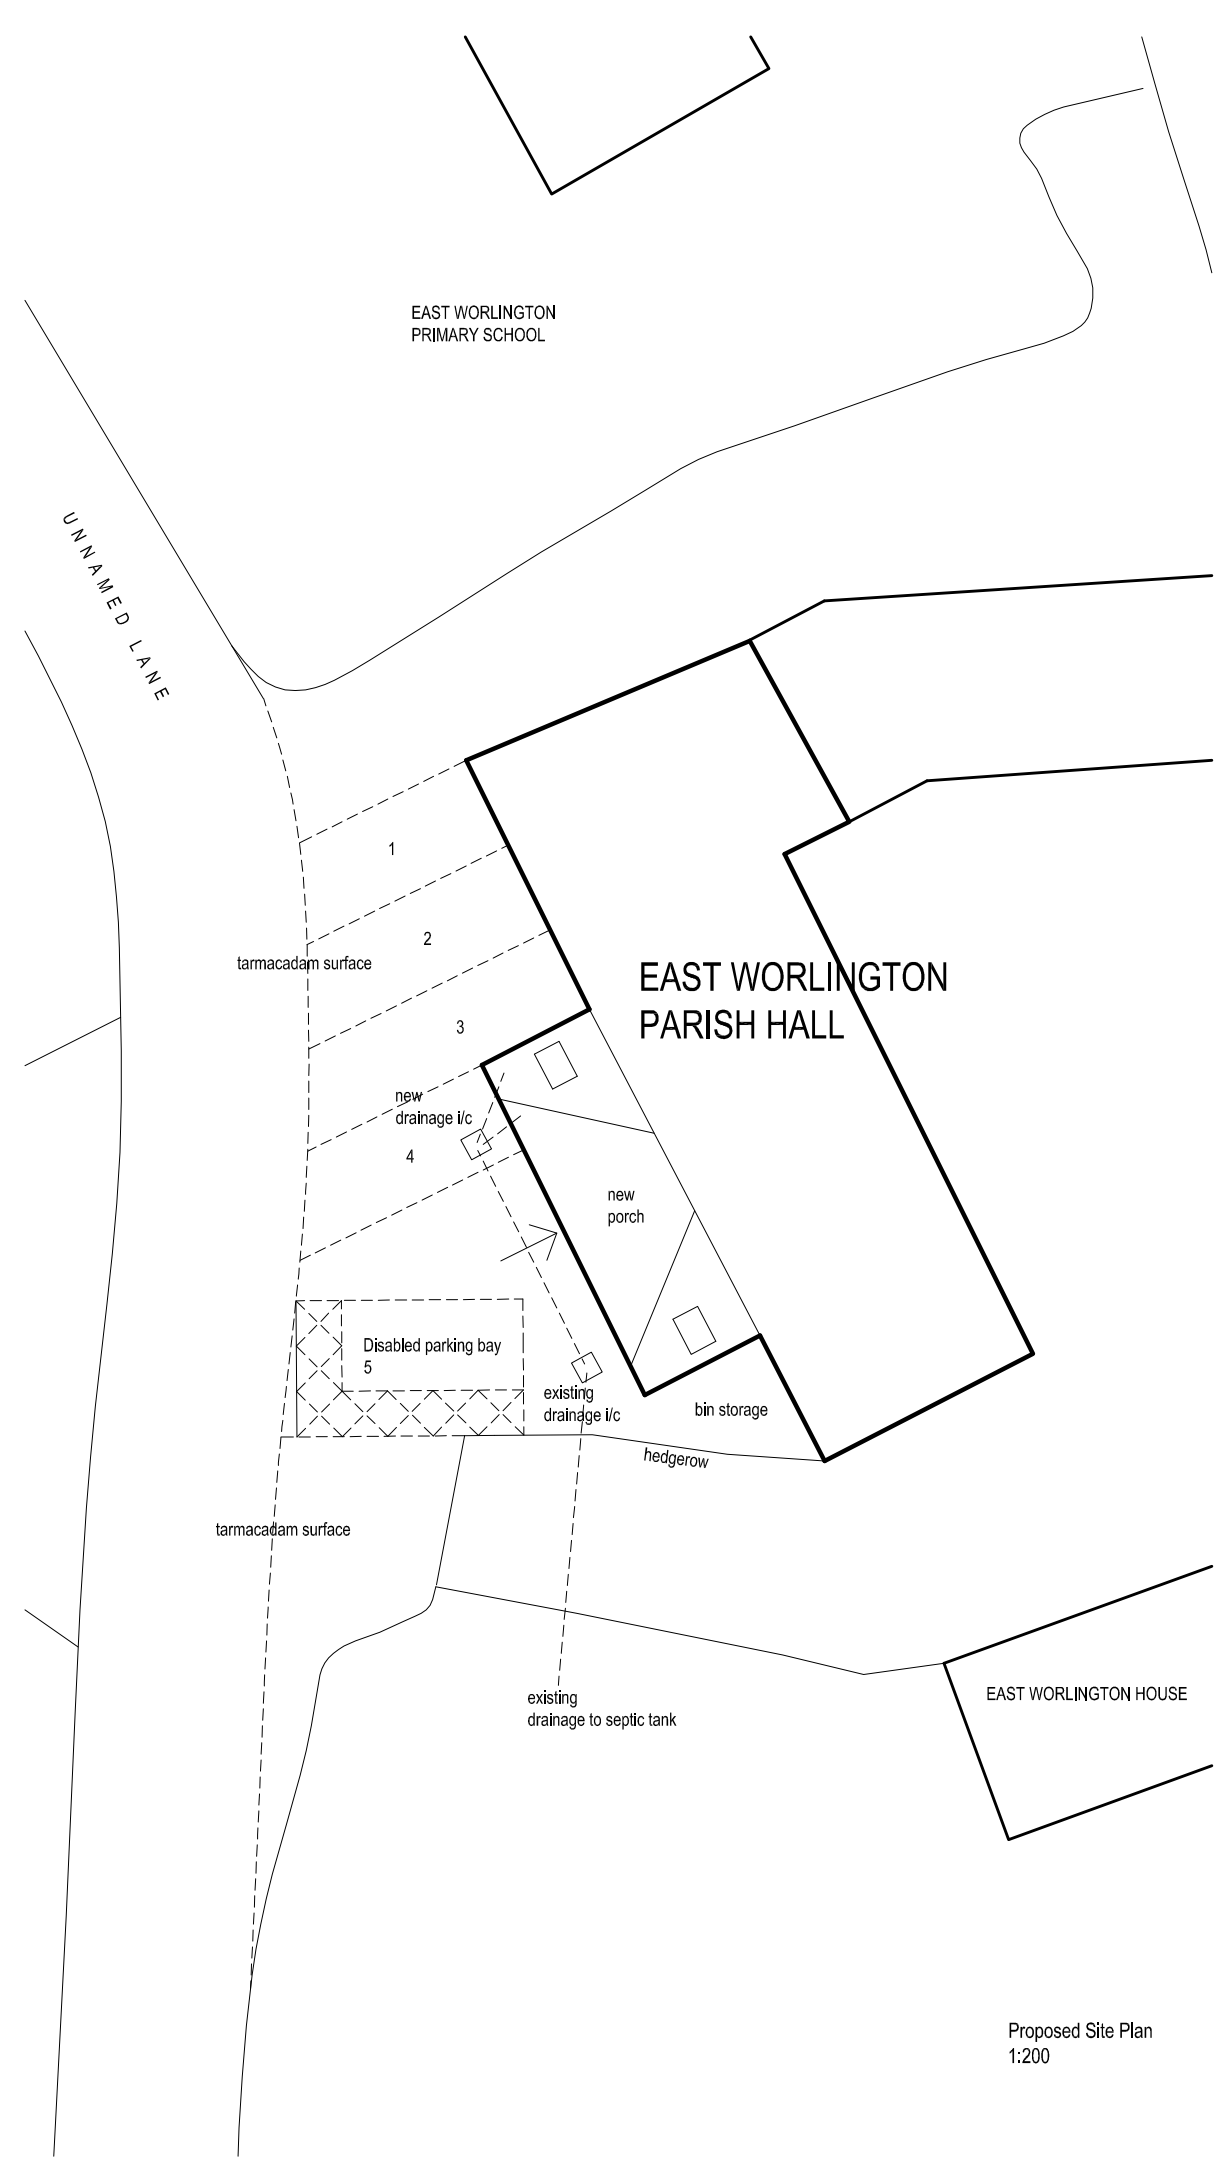

Proposed Site Plan
1:200

Notes

Do not scale from this drawing

RevA Front porch removed. Parking, drainage & bins shown

JONATHAN HARFORD
ARCHITECT

HIGHER BLAGROVE FARM
EAST WORLINGTON
DEVON
EX17 4SU

Title

EAST WORLINGTON PARISH HALL
FRONT PORCH

Client

EAST WORLINGTON PARISH HALL
EAST WORLINGTON
DEVON
EX17 4TS

Drawing

EXISTING & PROPOSED
EXTERNAL PLAN

Scale	1:200 @ A3	Drawing no.	Rev
Date	04.04.18	P03	A