



LOCATION PLAN
1:1250

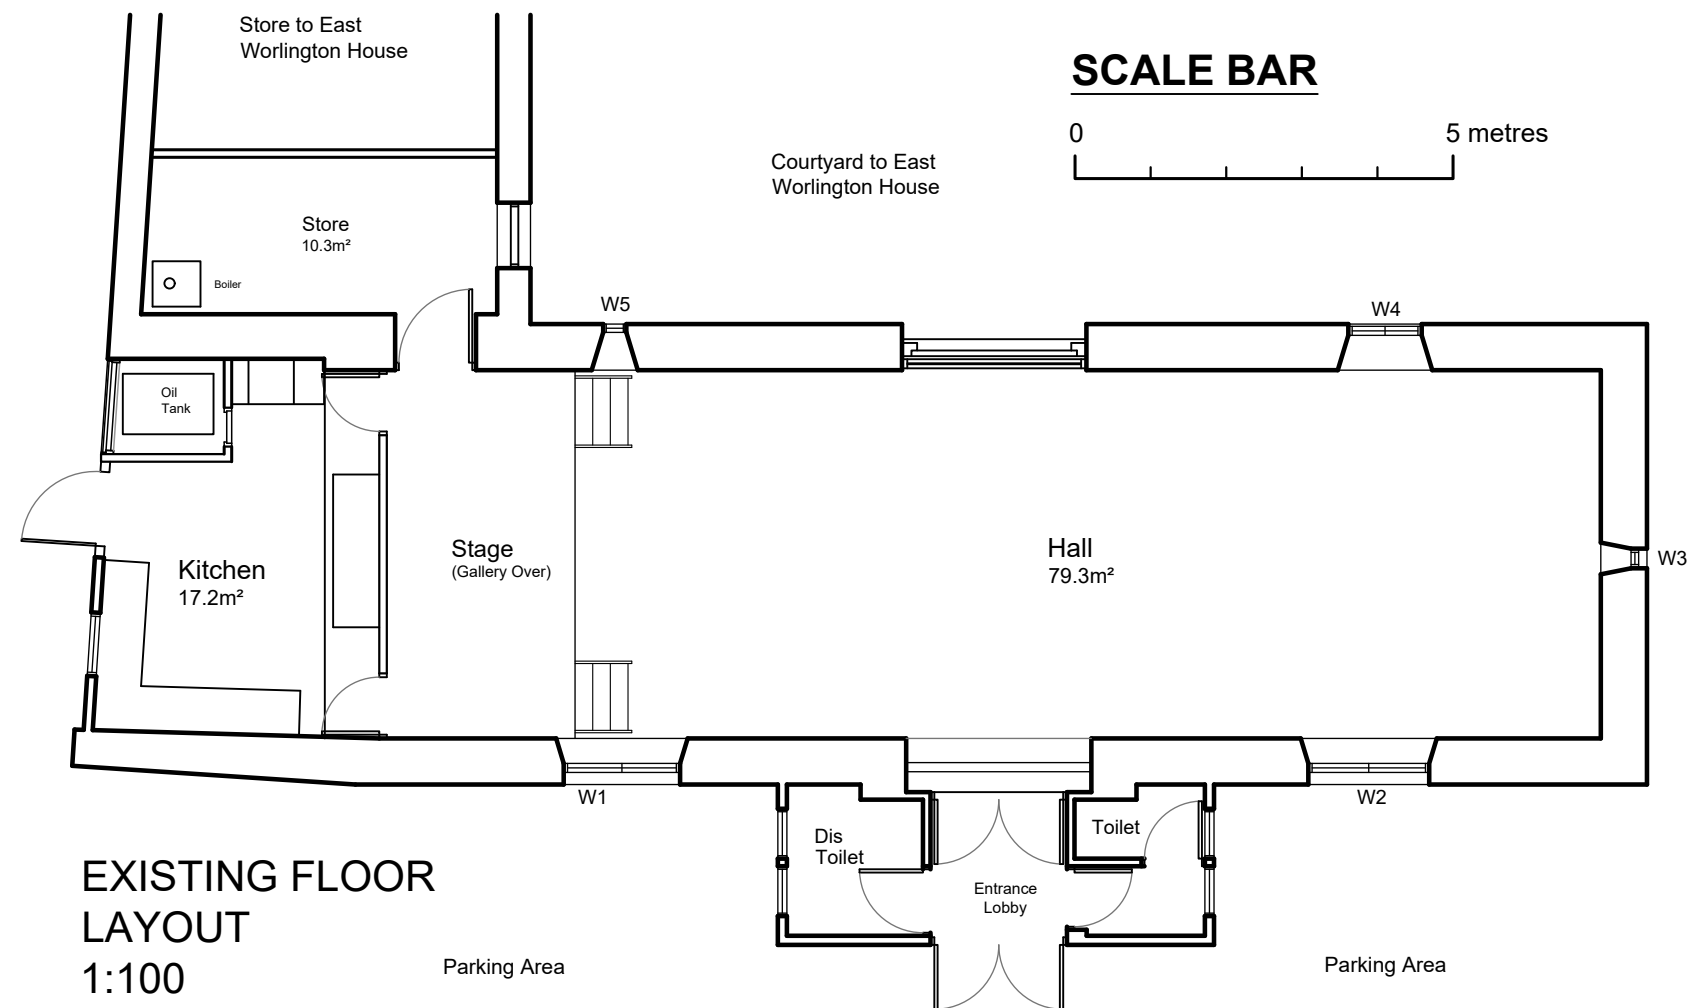

EXISTING FLOOR
LAYOUT
1:100

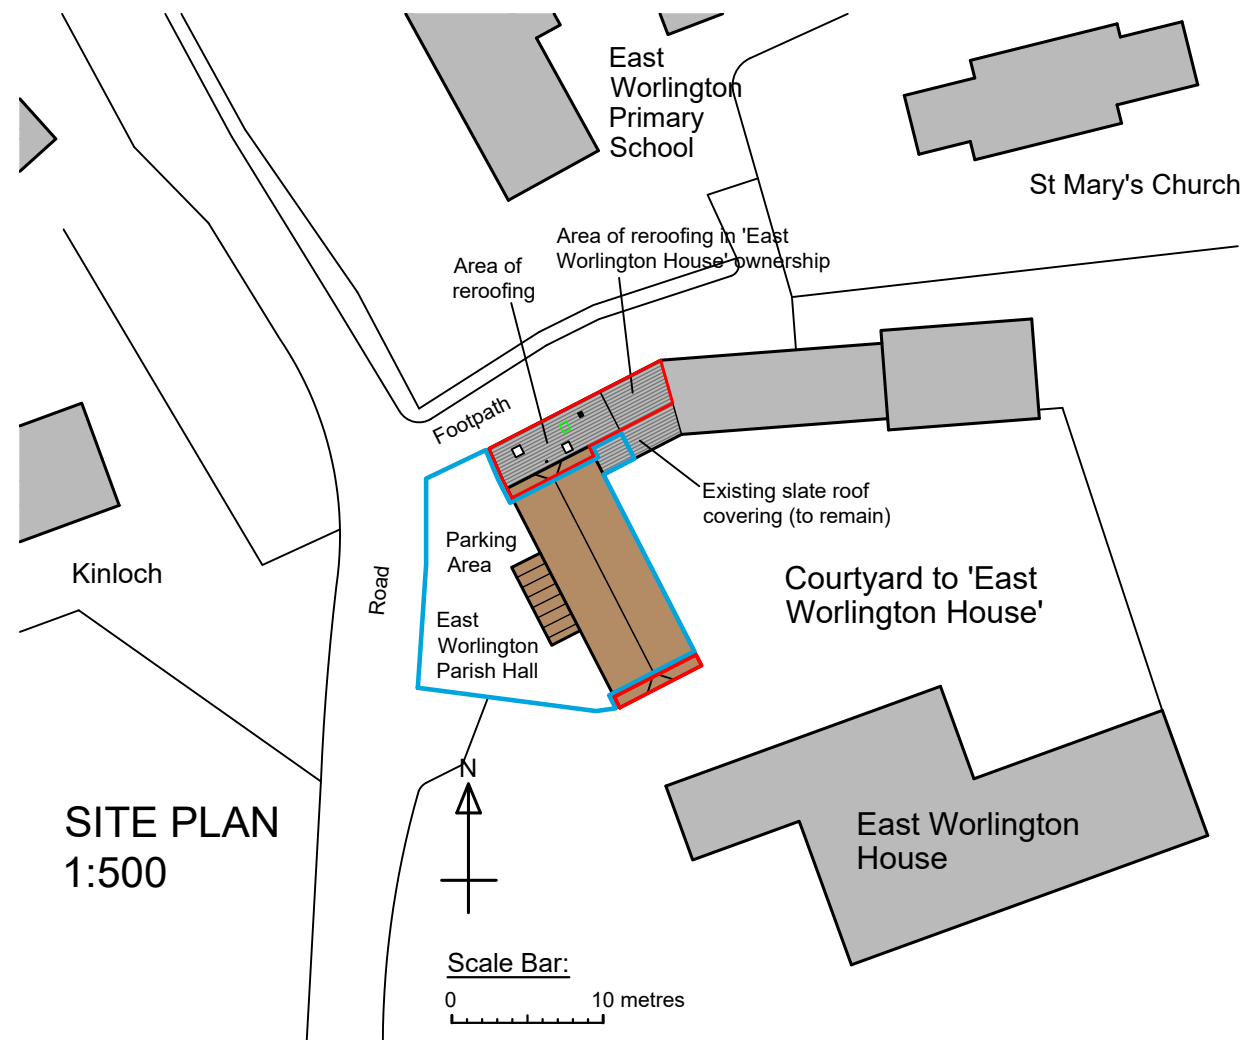

SITE PLAN
1:500

Amendments		Date	Initial
C	Stitching details removed for Building Regs App	10-04-17	RDB
B	Stitching detail	03-03-16	RDB
A	Site outline	29-01-16	RDB

Burn Valley Property
Chartered Building Surveyors

Yeomans Cottage
Drayford
Crediton
Devon
EX17 4SL
Tel: 01884 860288



Client:
East Worlington Parish Hall Management Committee

Project Title:
East Worlington Parish Hall
East Worlington. Crediton, Devon.
EX17

Drawing Title :
Kitchen & Roofing Improvements -
Existing Floor Layout & Location & Site Plan

Drawn By : RDB Sheet Size: A3

Scale: As Shown Date : Jan 2016

Project No. C053	Drawing No. C053 - 016	Amendment C
---------------------	---------------------------	----------------