



SCALE BAR

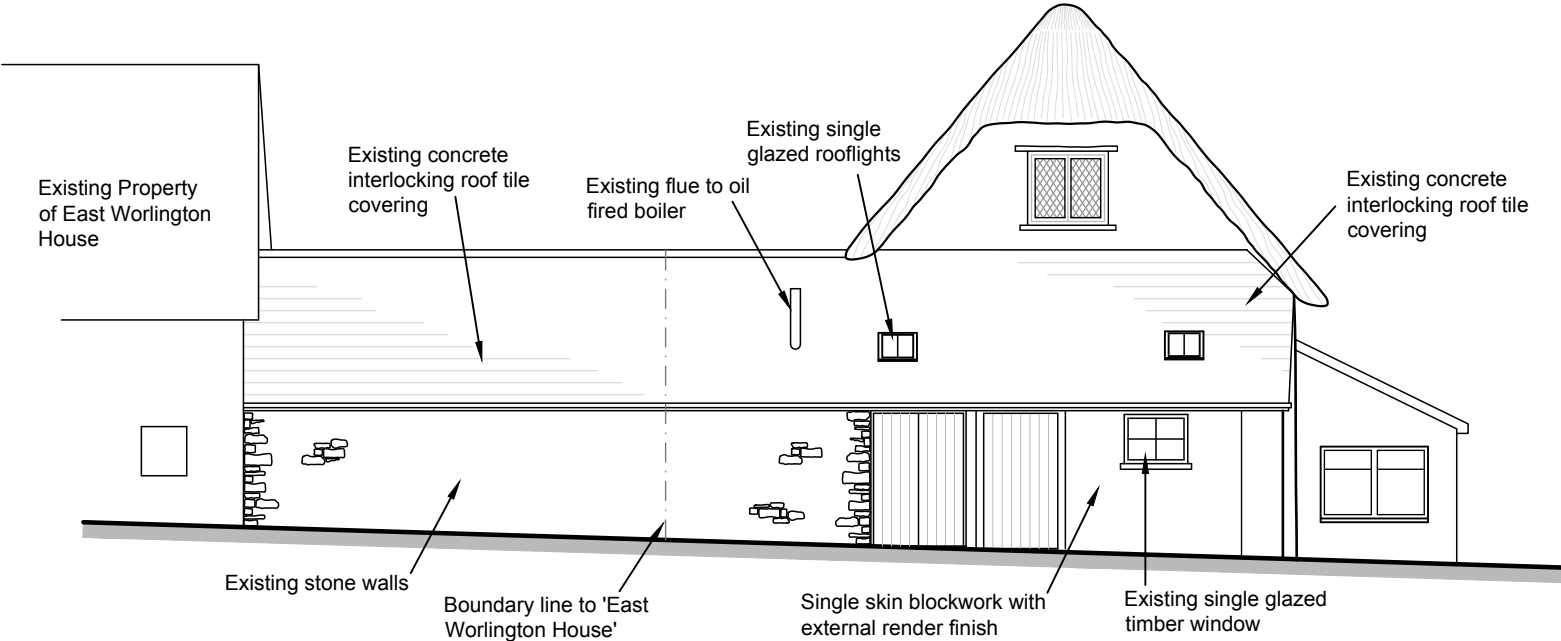

EXISTING NORTH ELEVATION  
1:100

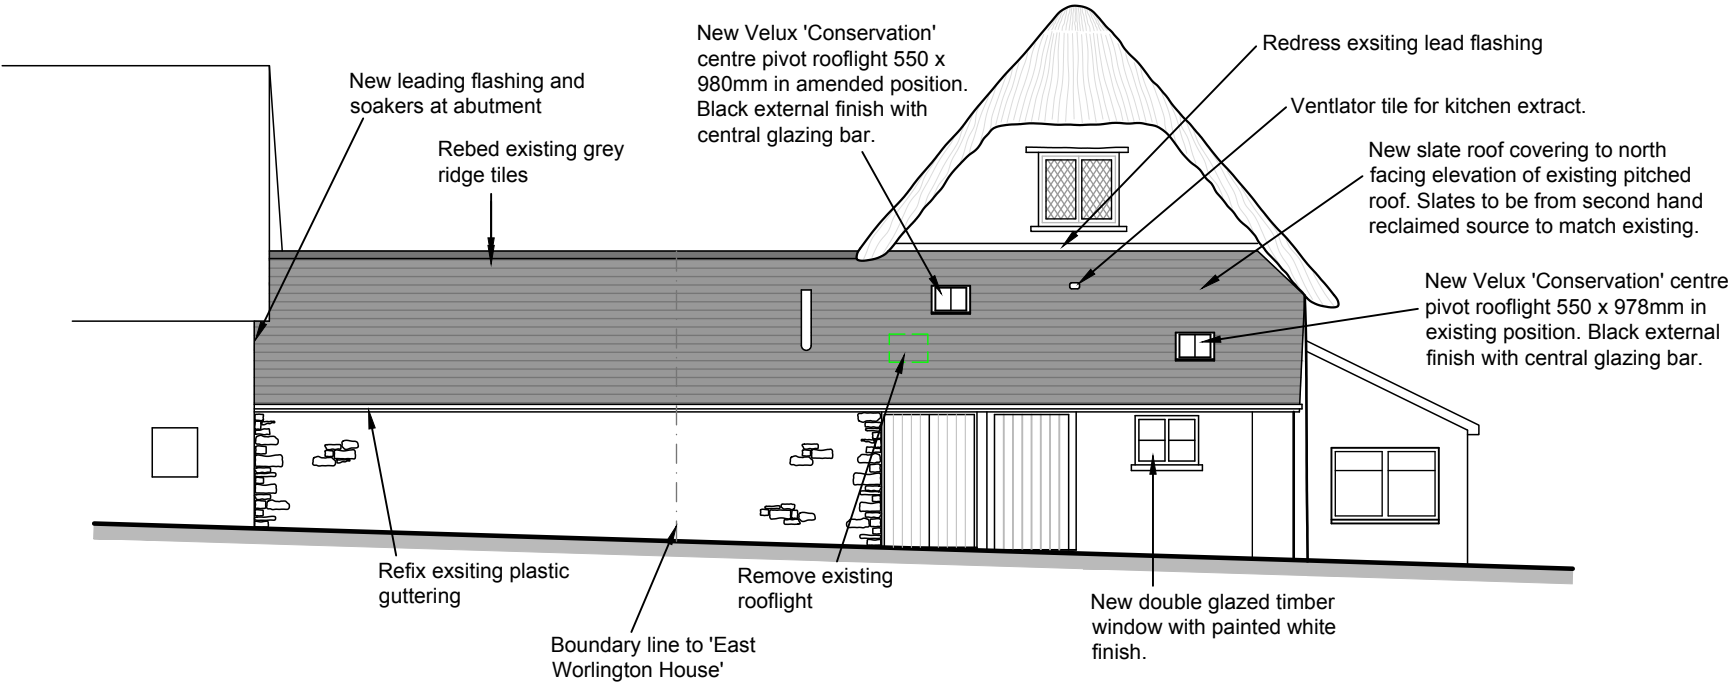

PROPOSED NORTH ELEVATION  
1:100

Amendments	Date	Initial
A	Rooflight position and size adjusted	02-03-16 RDB

**Burn Valley Property**  
Chartered Building Surveyors

Yeomans Cottage  
Drayford  
Crediton  
Devon  
EX17 4SL  
Tel: 01884 860288



Client:  
East Worlington Parish Hall Management Committee

Project Title:  
East Worlington Parish Hall  
East Worlington. Crediton, Devon.  
EX17 4TS

Drawing Title :  
Kitchen & Roofing Improvements -  
Existing & Proposed Elevations

Drawn By : RDB		Sheet Size: A3	
Scale: 1:100		Date : Jan 2016	
Project No. C053	Drawing No. C053 - 017		Amendment A