




EXISTING WEST ELEVATION
1:100

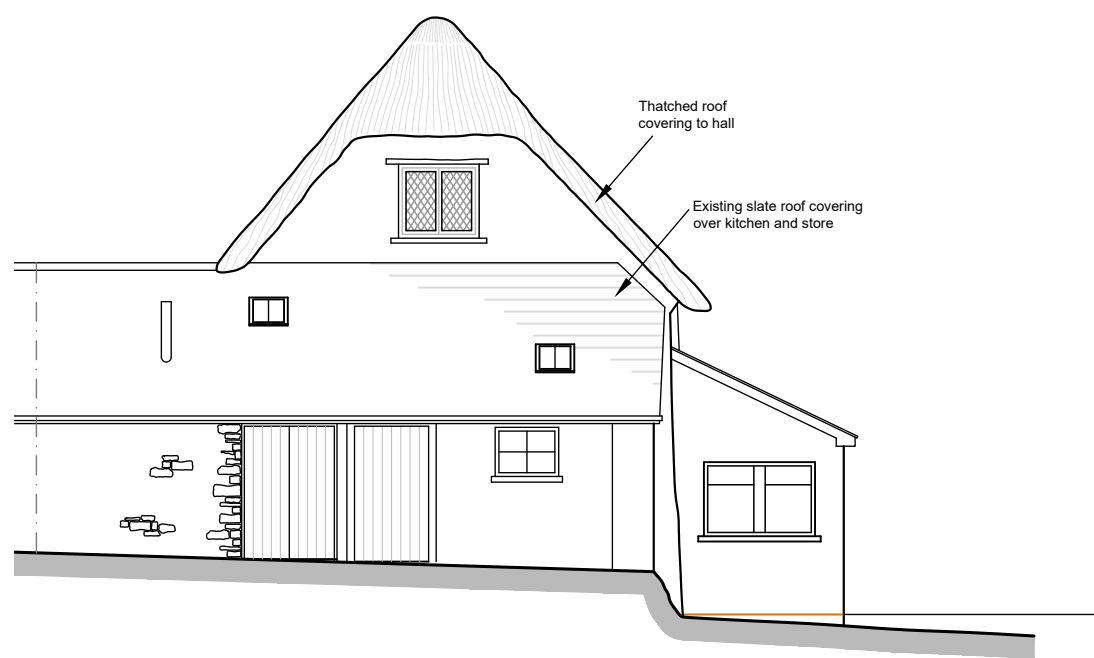


EXISTING NORTH ELEVATION
1:100

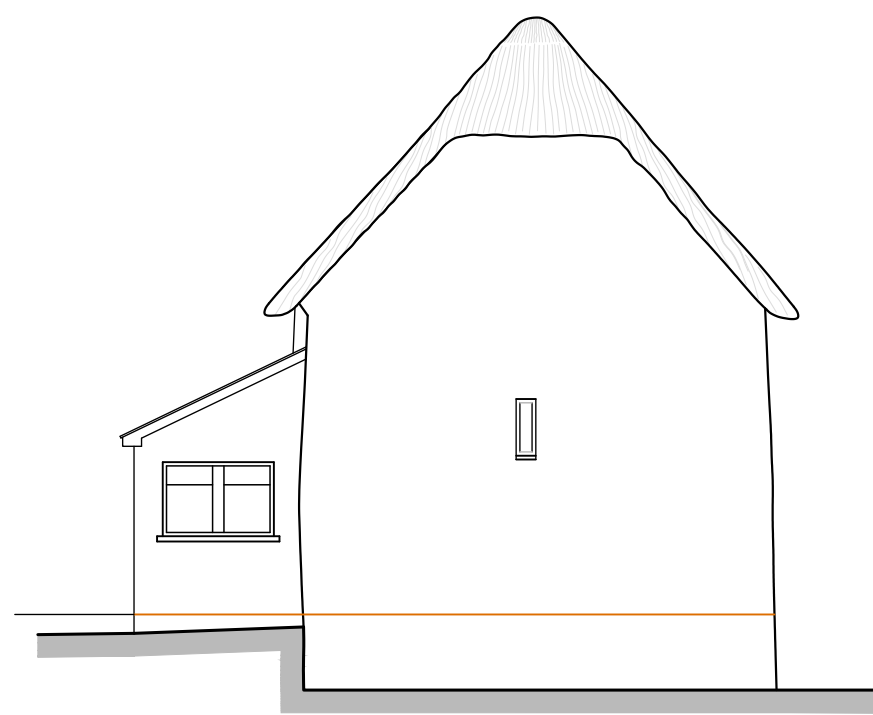



EXISTING SOUTH ELEVATION
1:100

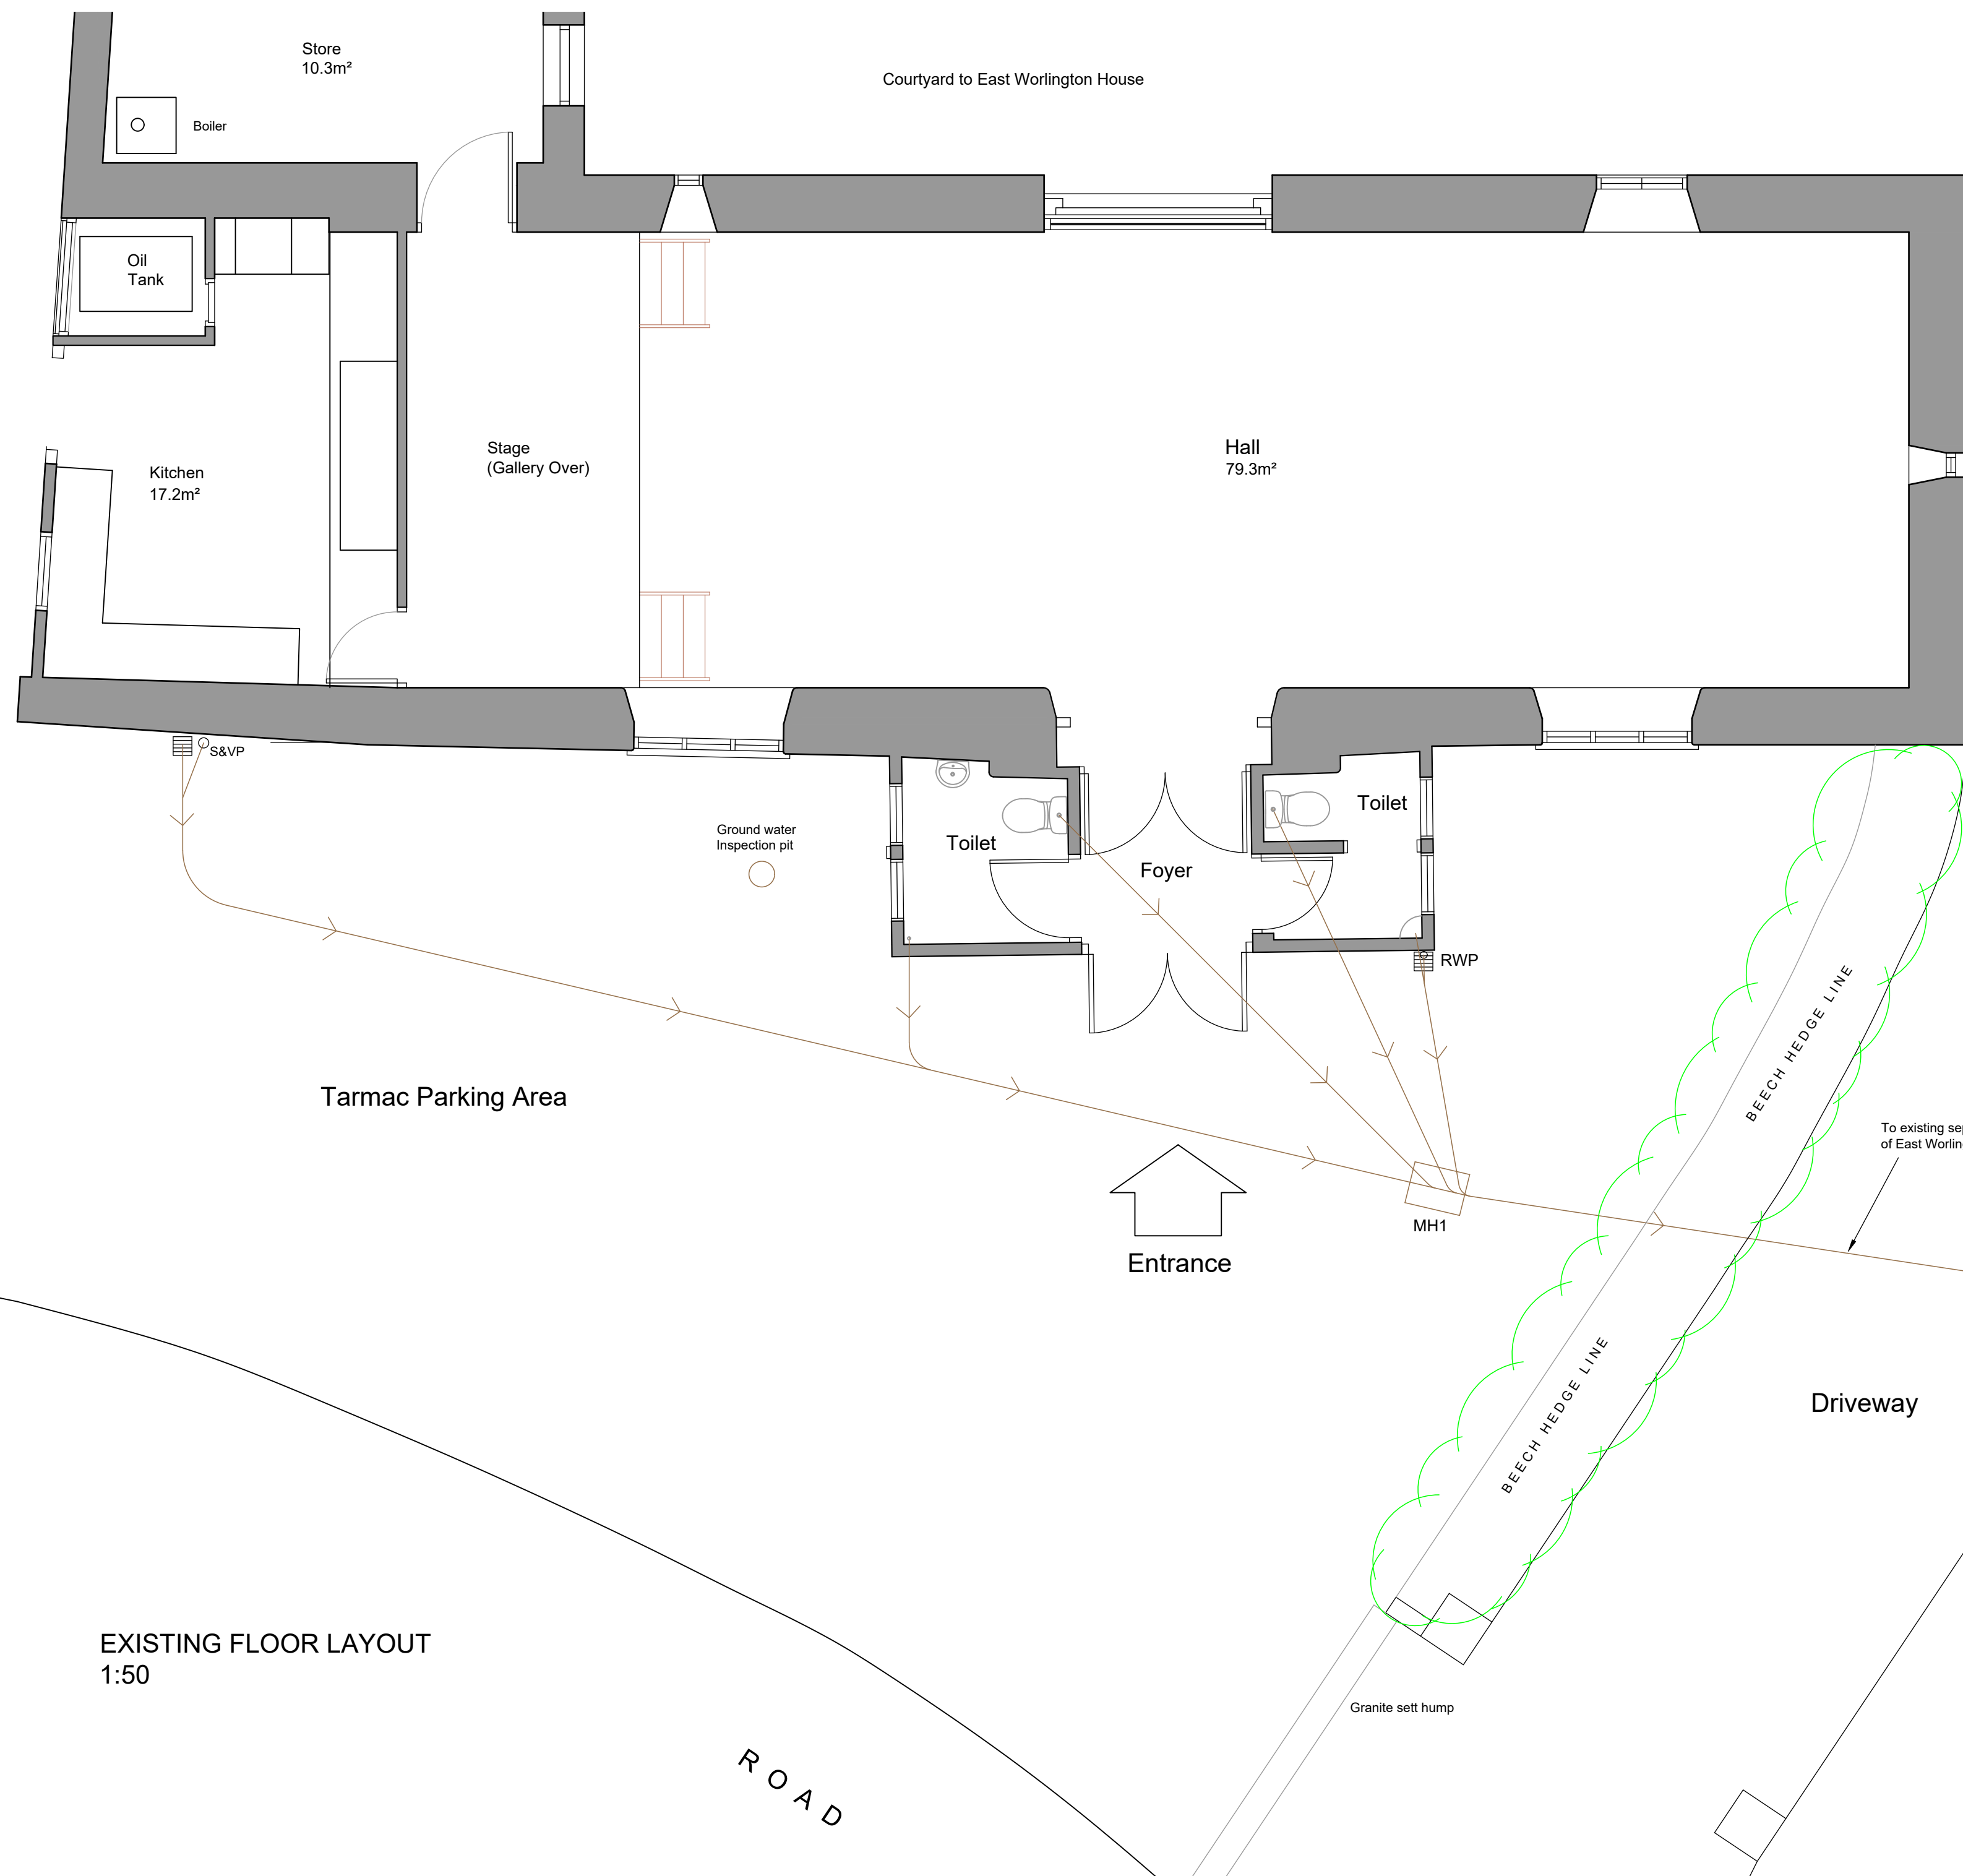

EXISTING FLOOR LAYOUT
1:50

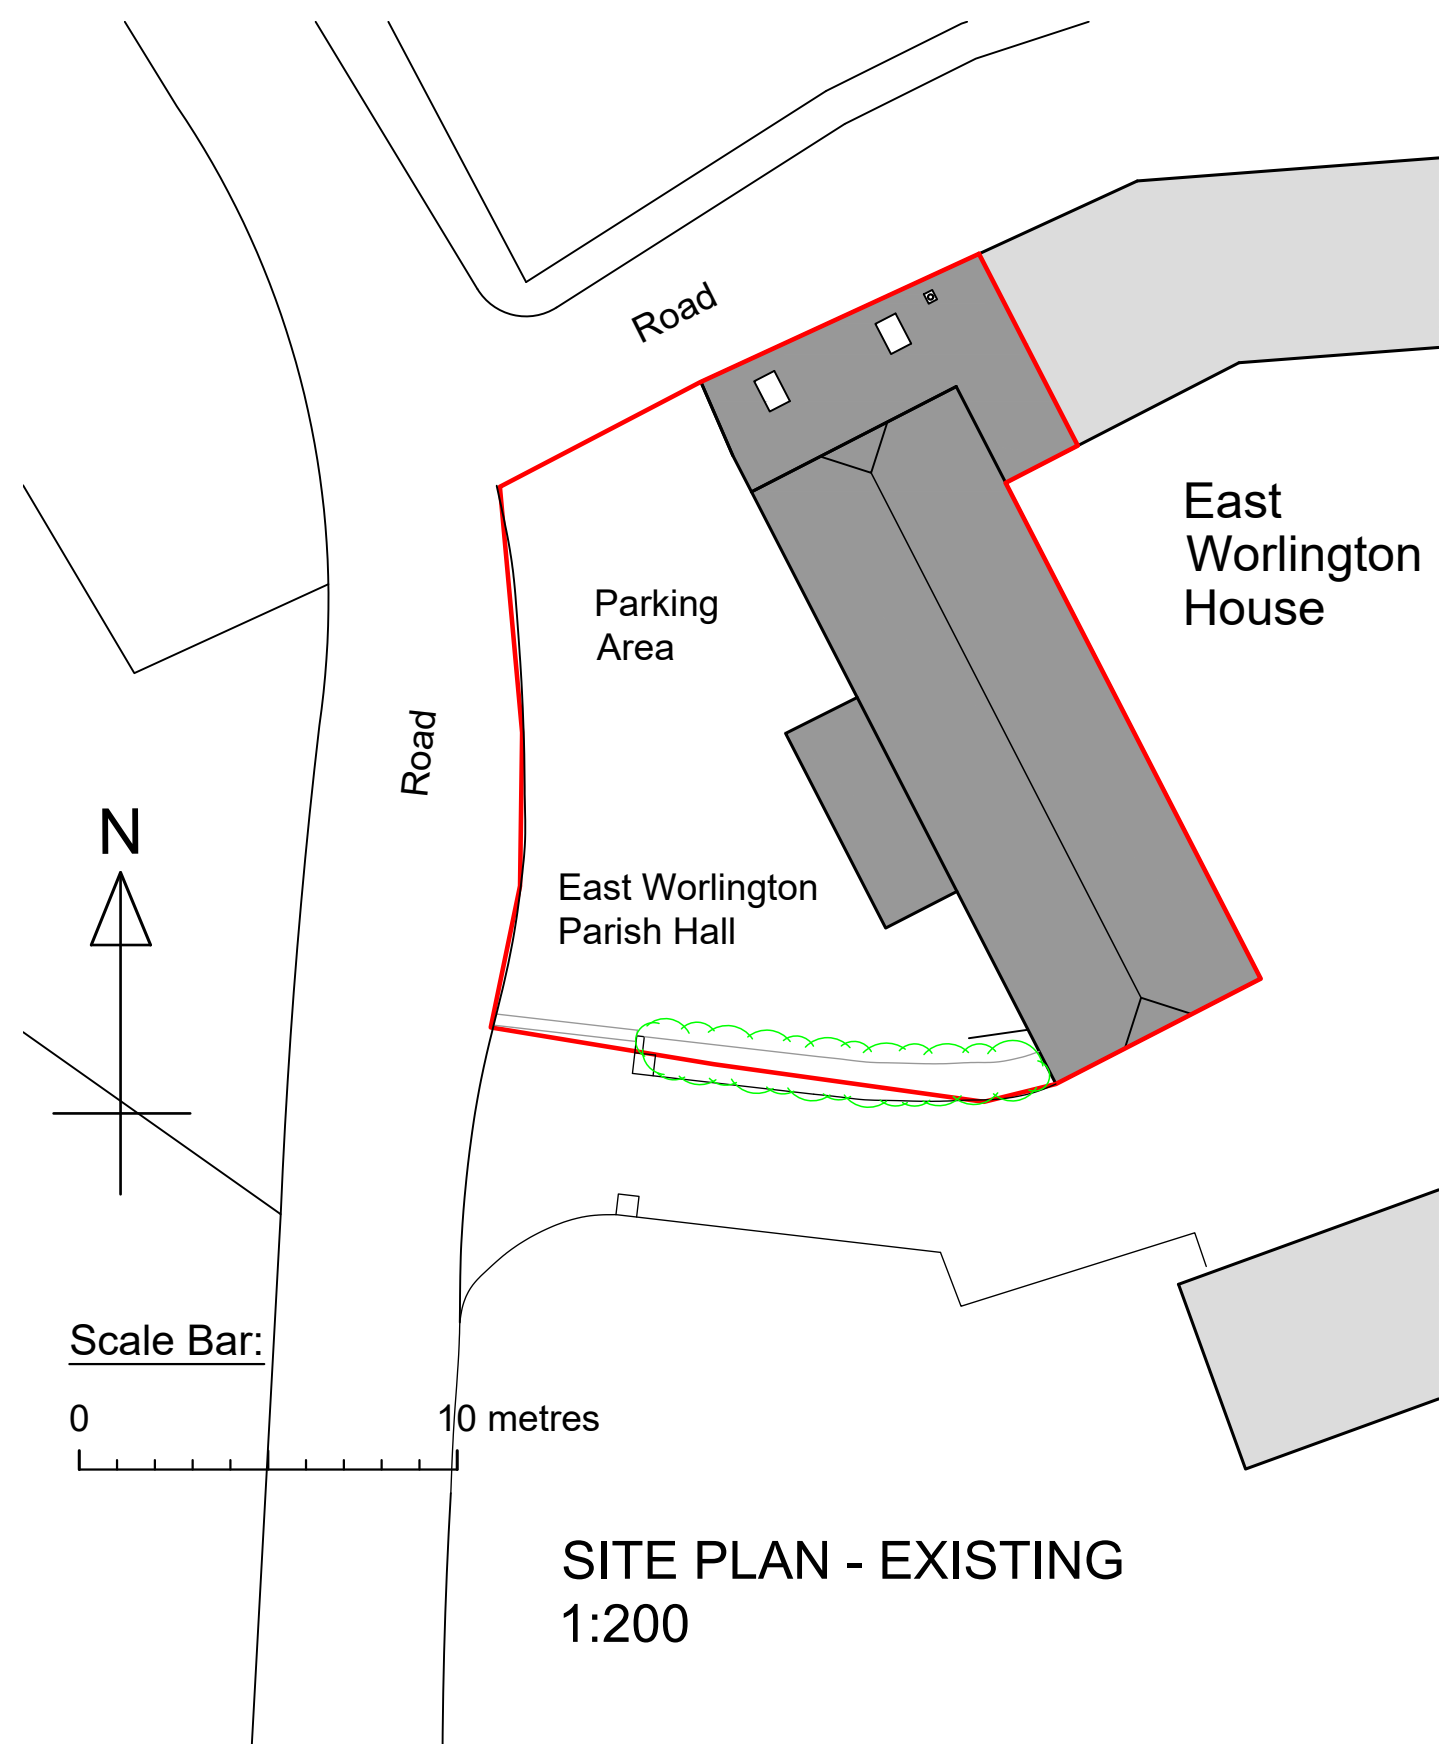

SITE PLAN - EXISTING
1:200

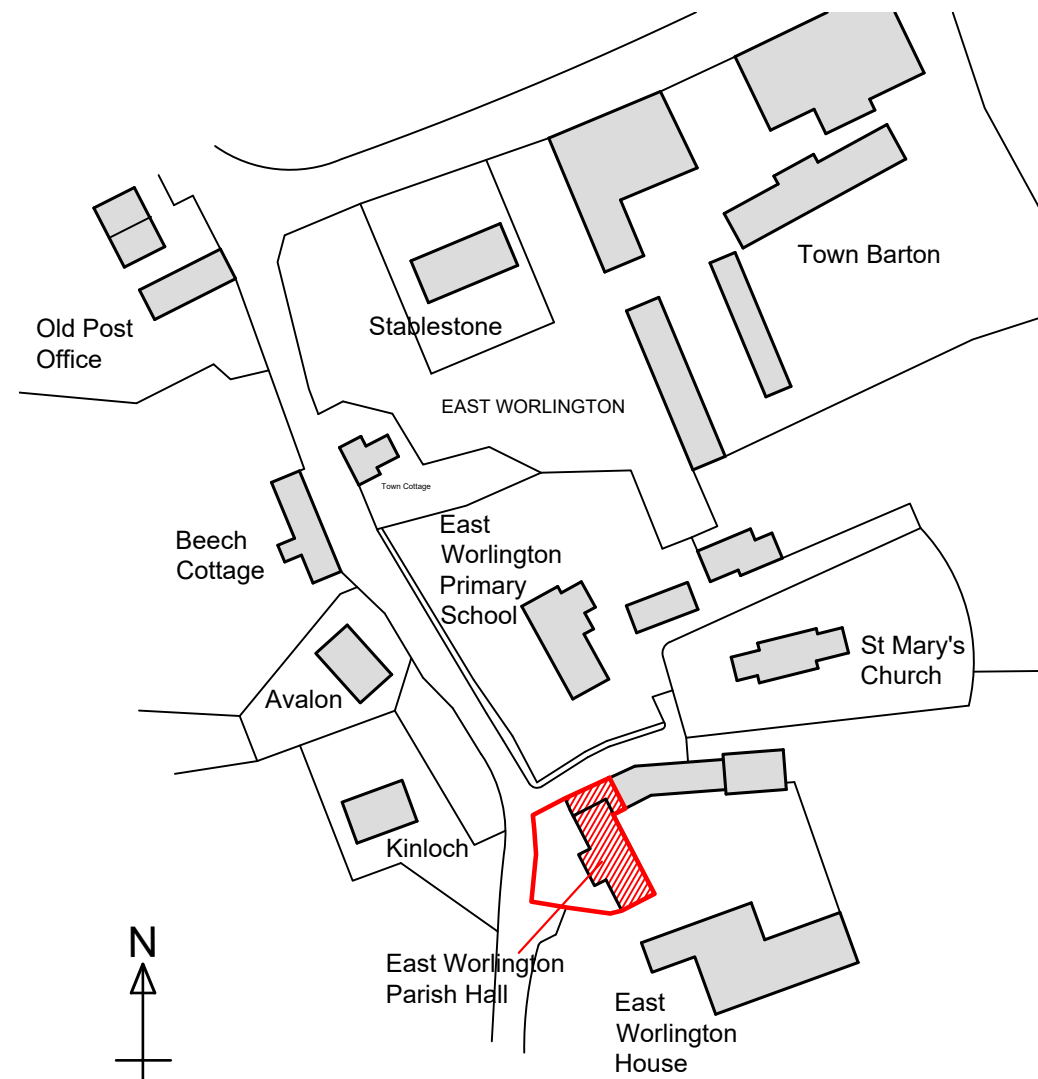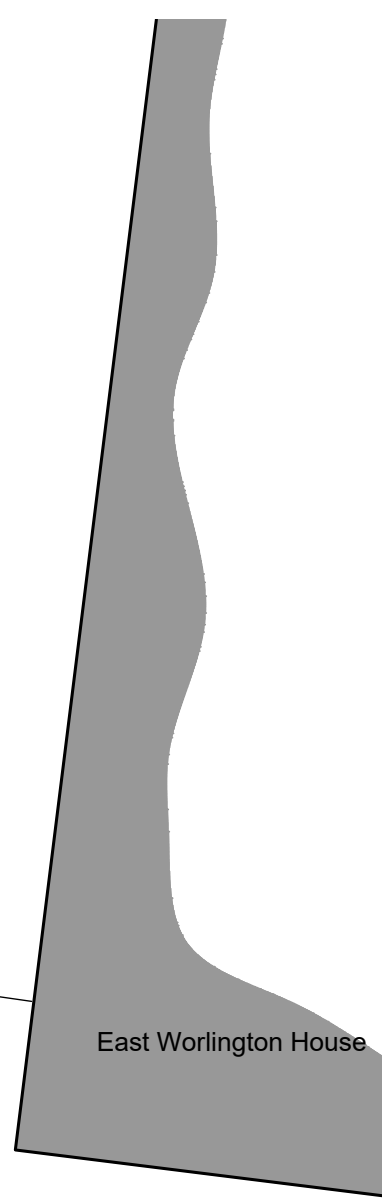


LOCATION PLAN
1:1250

TENDER ISSUE

Amendments	Date	Initial
B Location & site plan added	17/12/18	RDB
A External survey info added	29/11/18	RDB

Burn Valley Property
Chartered Building Surveyors
Yeomans Cottage
Drayford
Credon
Devon
EX17 4SL
Tel: 01884 860288



Client :
East Worlington Parish Hall Management
Committee

Project Title :
East Worlington Parish Hall
East Worlington. Credon, Devon.
EX17 4TS

Drawing Title :
Proposed Foyer Extension
Existing Elevations & Floor Layout
Location & Site Plan

Drawn By: RDB	Sheet Size: A1
Scale: As Noted	Date : Nov 2018
Project No. C153	Drawing No. C153 / 001
	Amendment B