





PROPOSED WEST ELEVATION  
1:100

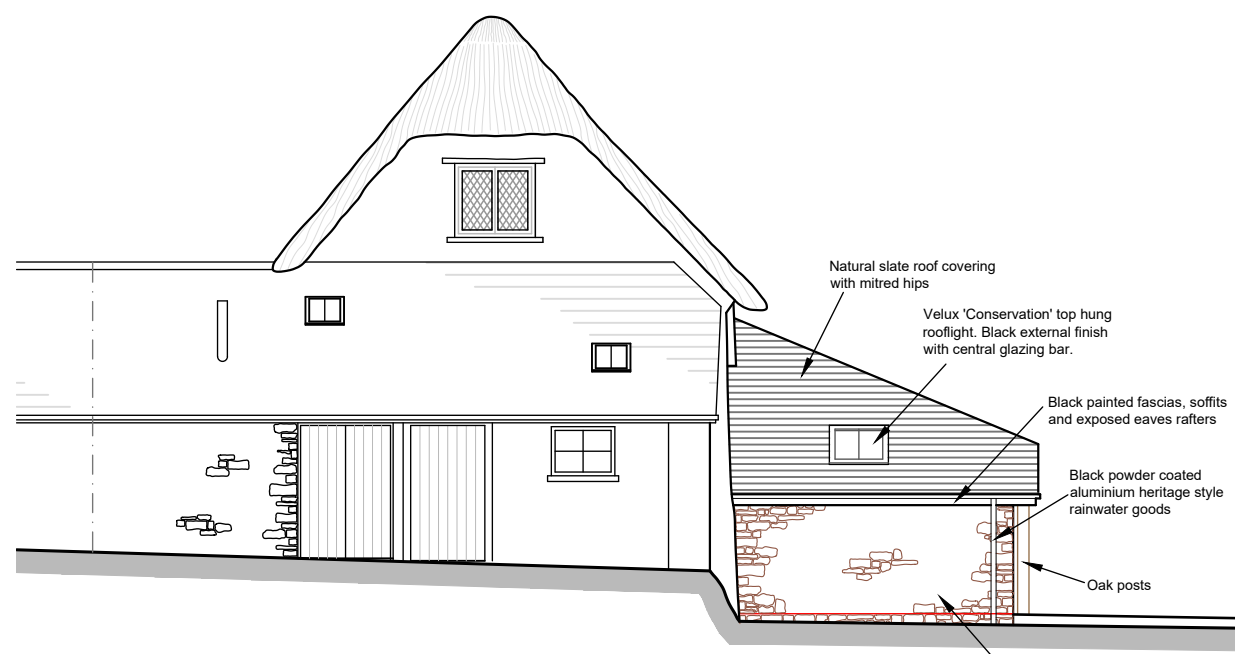

PROPOSED NORTH ELEVATION  
1:100

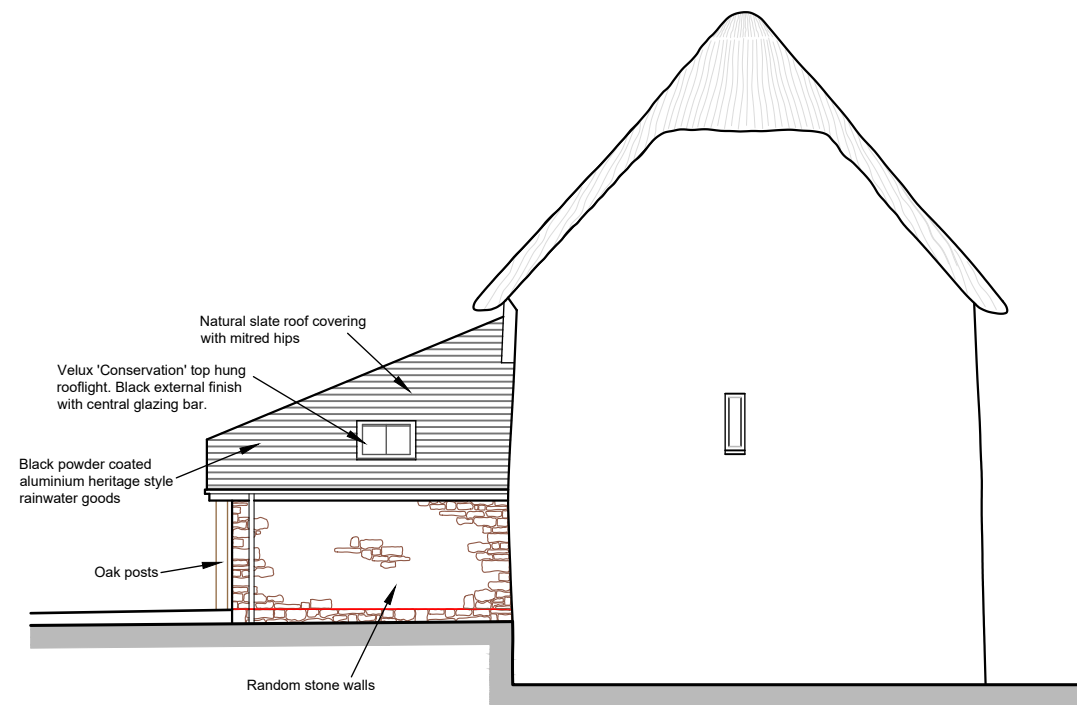

PROPOSED SOUTH ELEVATION  
1:100

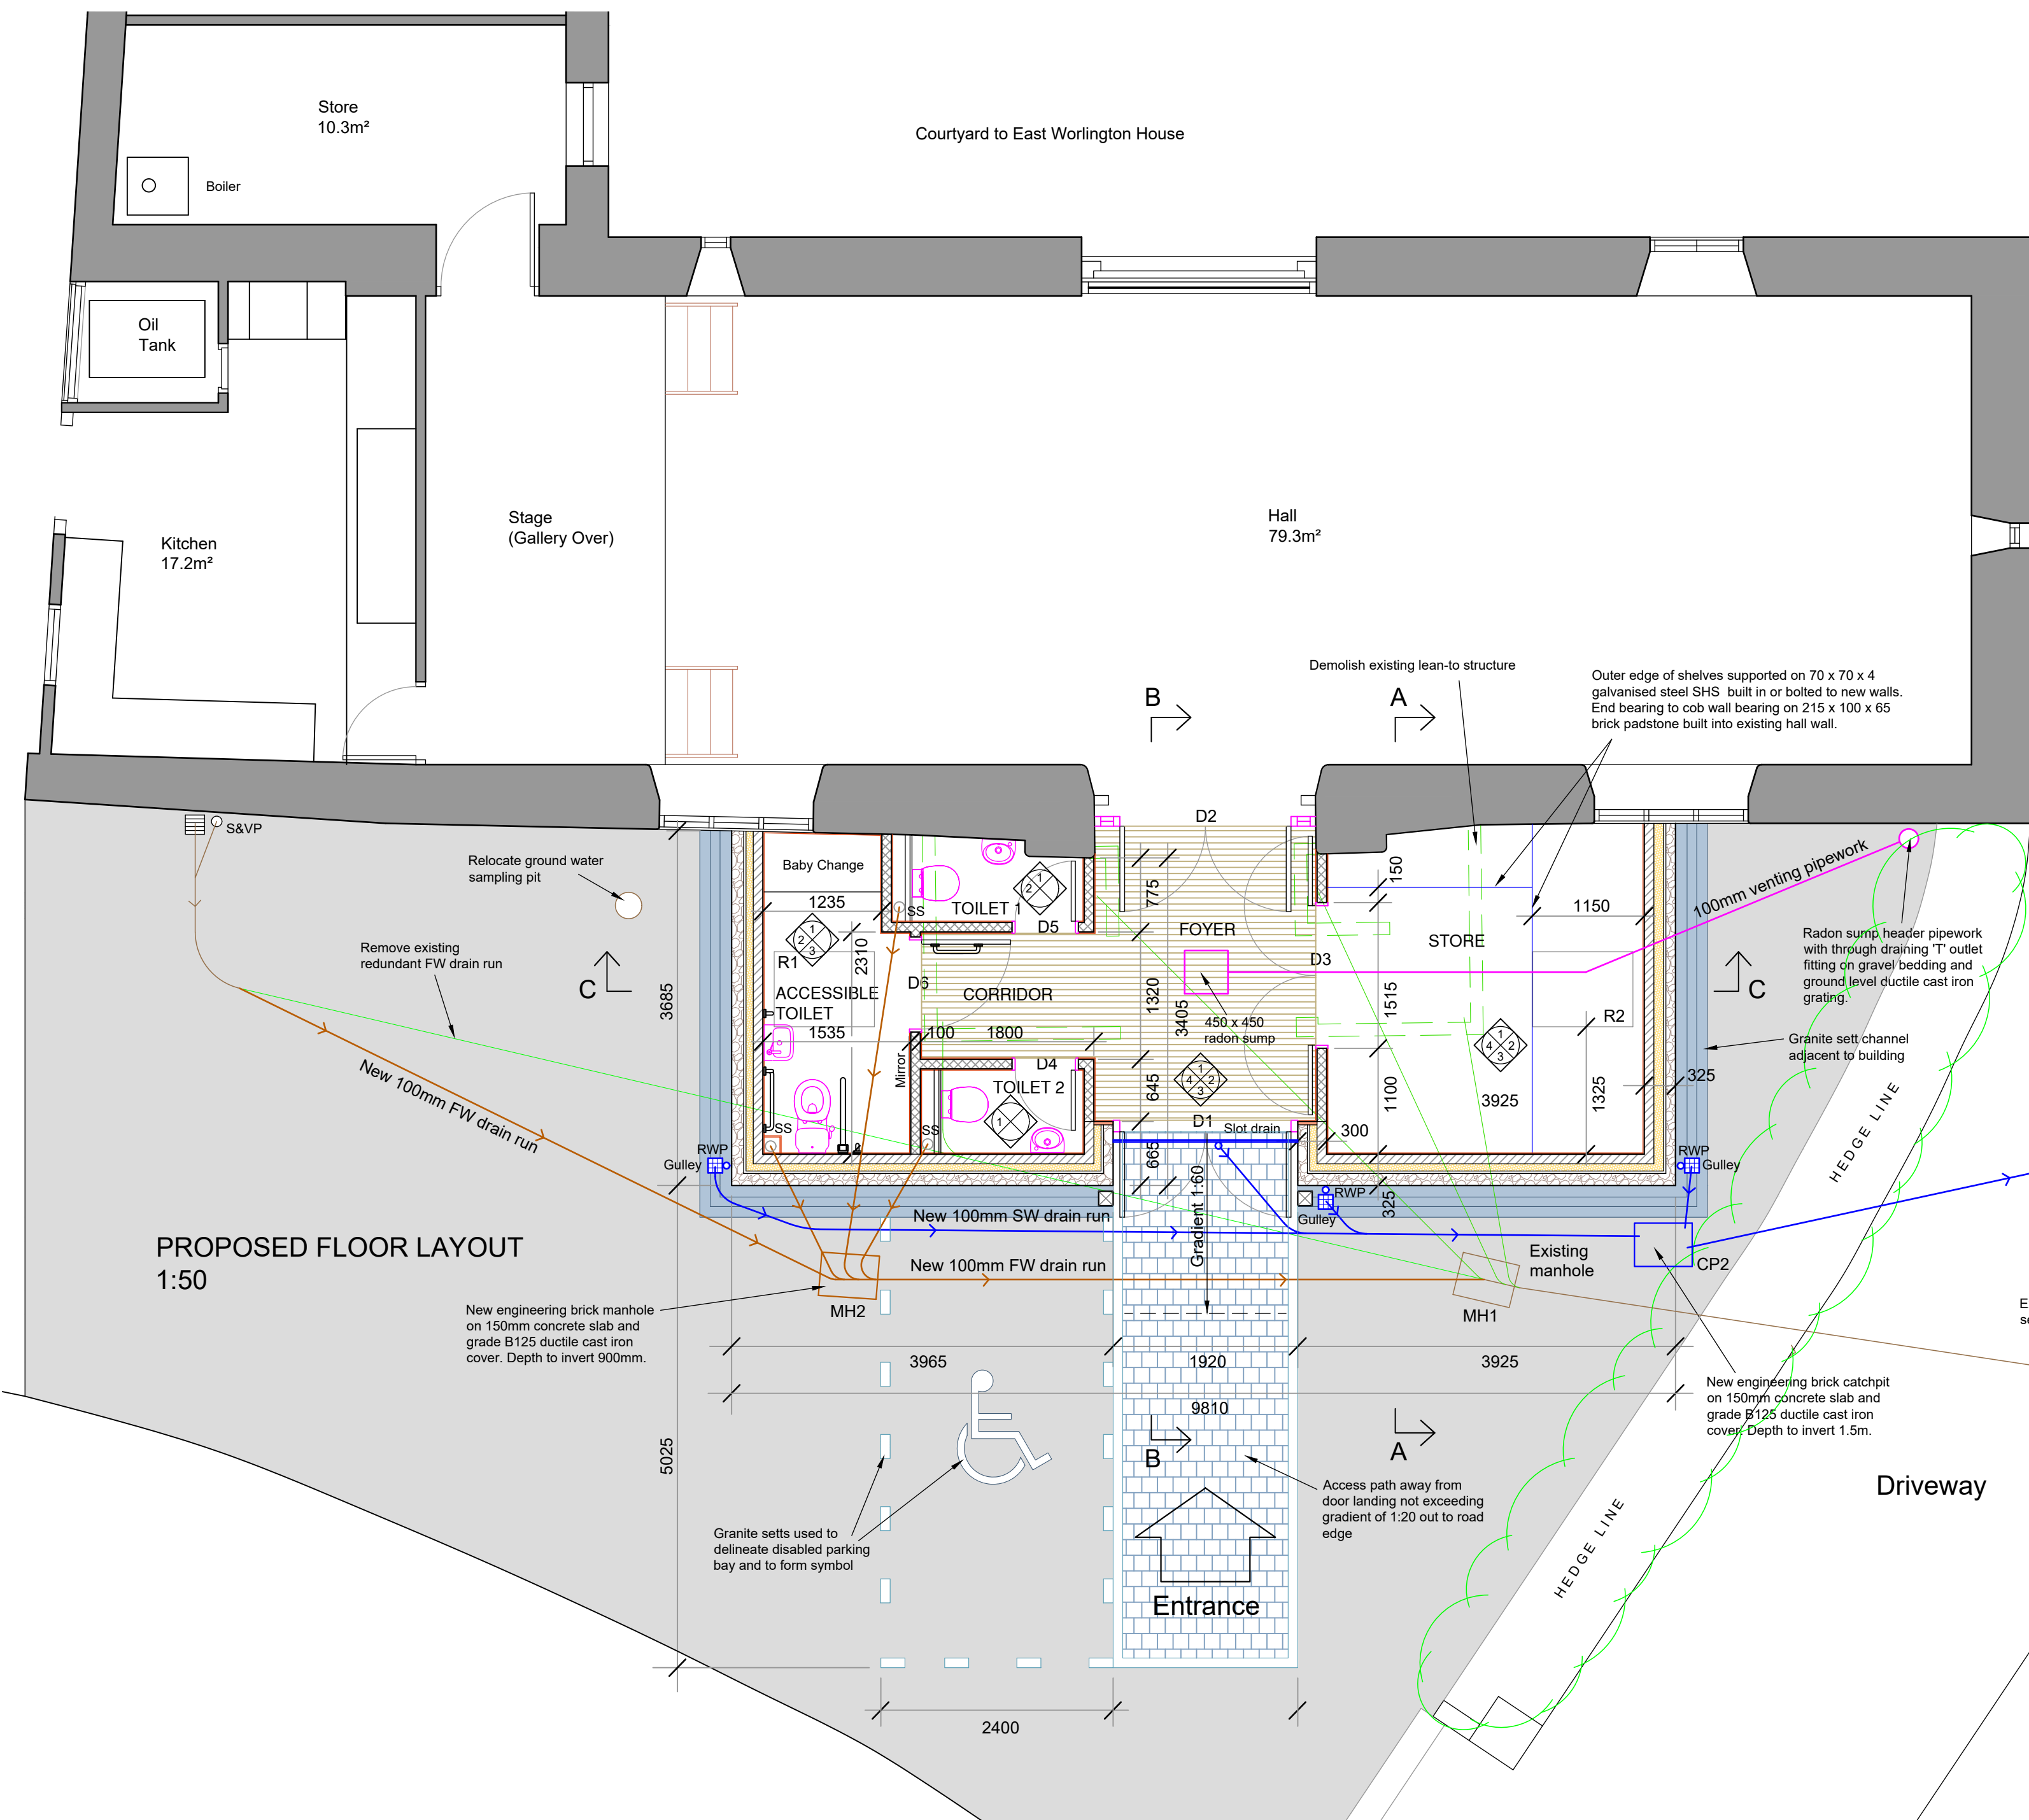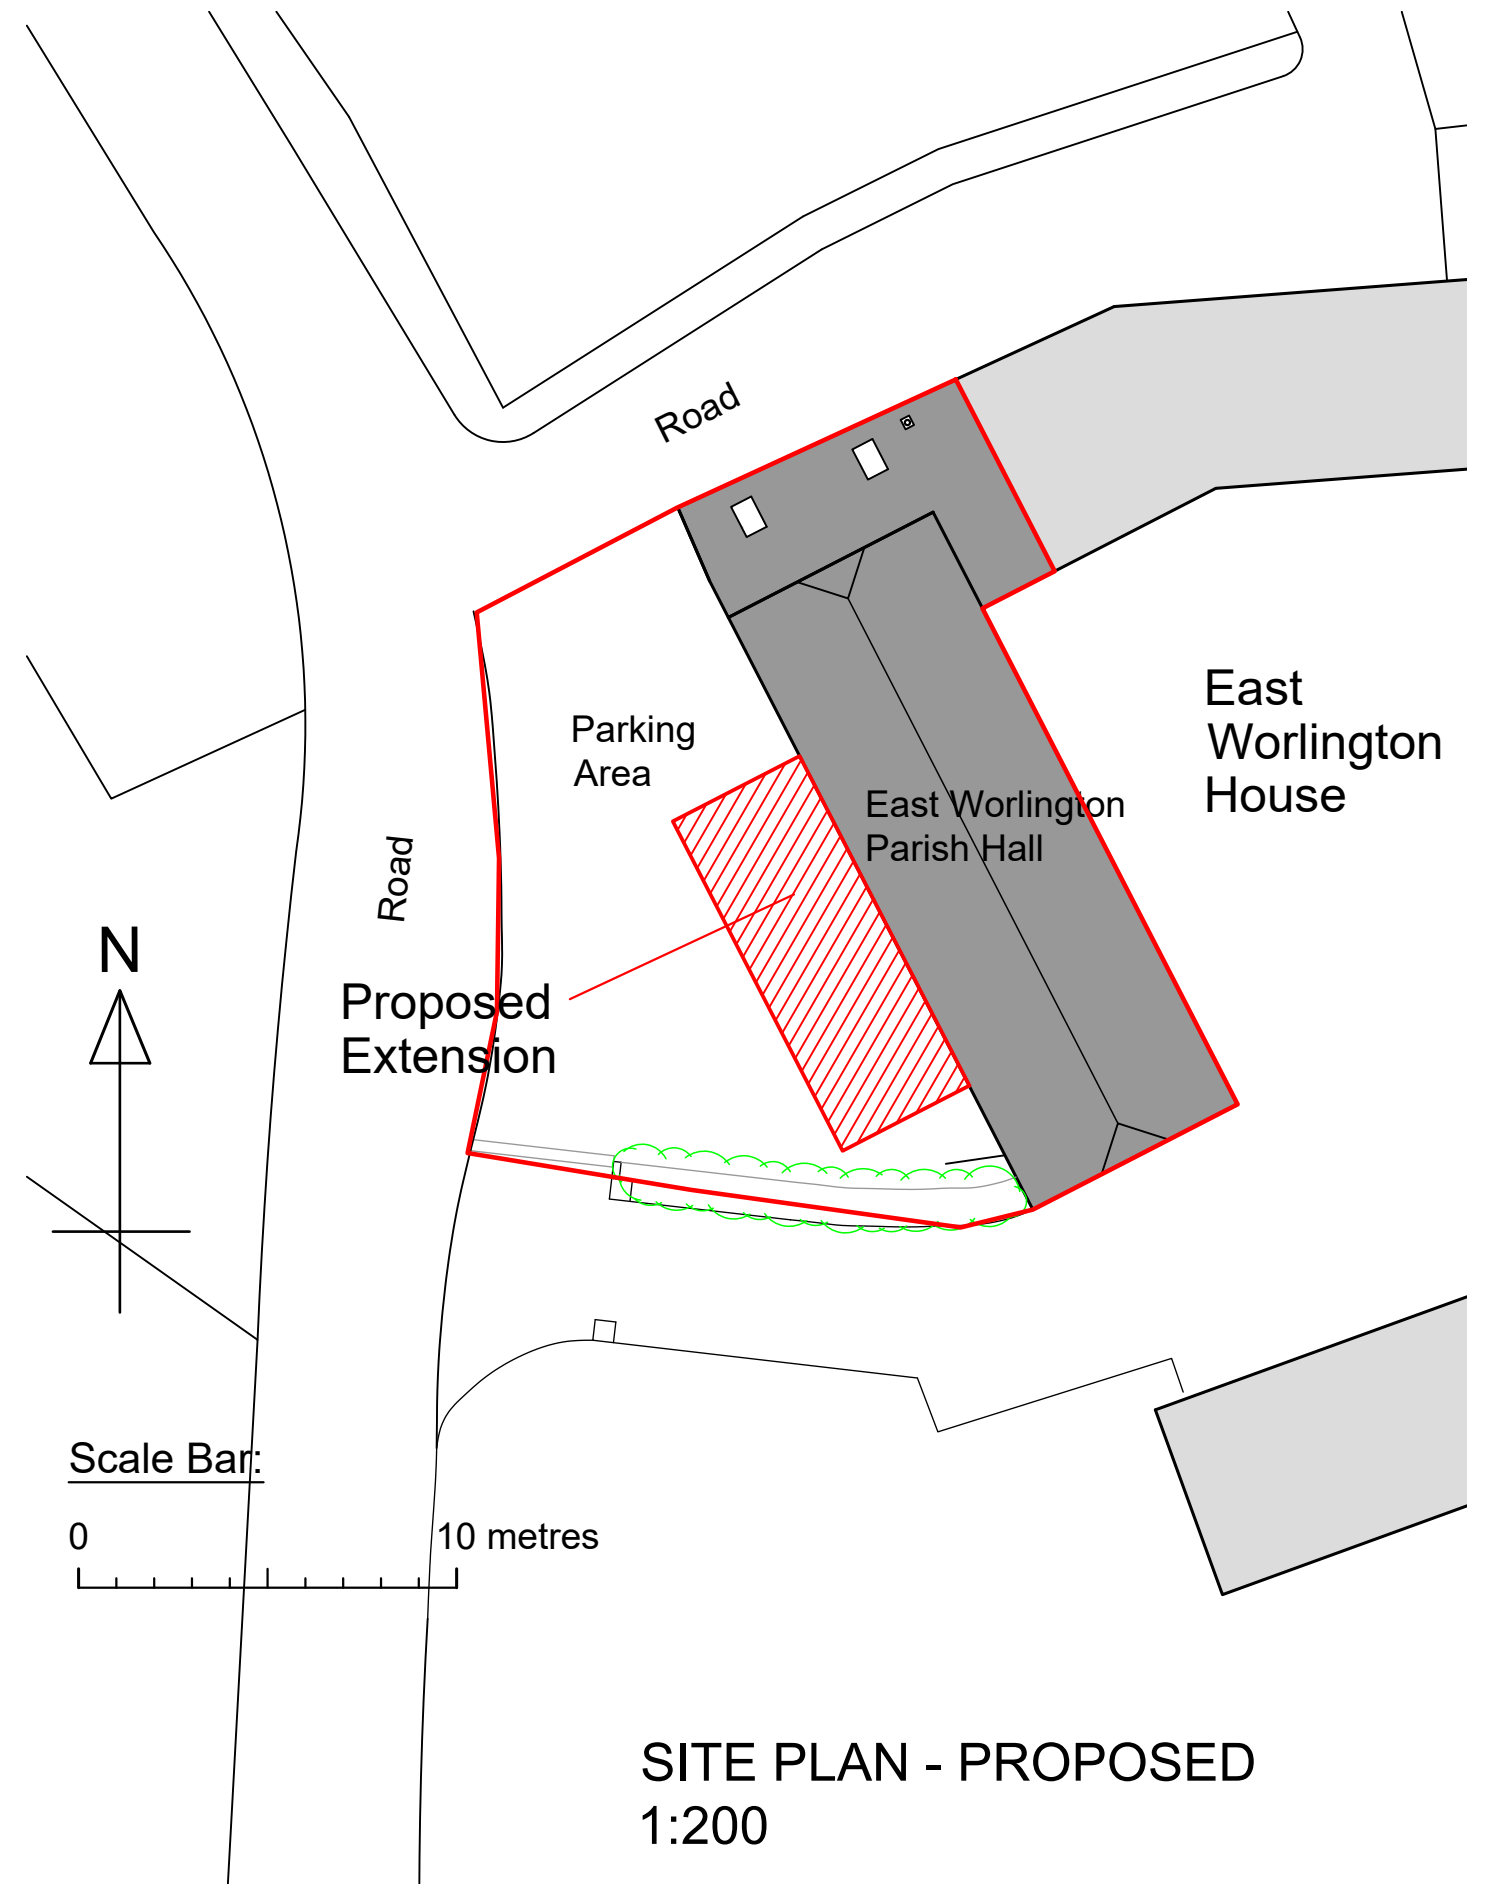

PROPOSED FLOOR LAYOUT  
1:50

- KEY**
- SS - Stub Stack
  - Trapped gulley with ductile grate
  - Barrier Matting: Forbo Coral Welcome
  - Area of Tarmac Resurfacing
  - CED Stone Temple Granite Setts Random Size Paving on mortar bedding
  - CED Stone Granite Sett Dish Channel on mortar bedding

Amendments	Date	Initial
C	Additional notes re gradient of entrance path	19/01/19 RDB
B	Site plan added: External works details	18/12/18 RDB
A	External survey info added	29/11/18 RDB
<b>Burn Valley Property</b> <b>Chartered Building Surveyors</b> Yeomans Cottage Drayford Crediton Devon EX17 4SL Tel: 01884 860288		
Client : East Worlington Parish Hall Management Committee		
Project Title : East Worlington Parish Hall East Worlington. Crediton, Devon. EX17 4TS		
Drawing Title : Proposed Foyer Extension  Proposed Elevations & Floor Layout  Proposed Site Plan		
Drawn By: RDB	Sheet Size: A1	
Scale: 1:50 & 100	Date : Nov 2018	
Project No. C153	Drawing No. C153 / 002	Amendment C