




Window W1 (External View)
Painted hardwood fixed glazed window on existing concrete cill. Double glazed sealed unit comprising 6mm obscure toughened outer pane and 6mm laminated inner pane. Silver spacer. Horizontal timber glazing bars to be adhered to the glass internally and externally with corresponding spacer within the sealed unit.

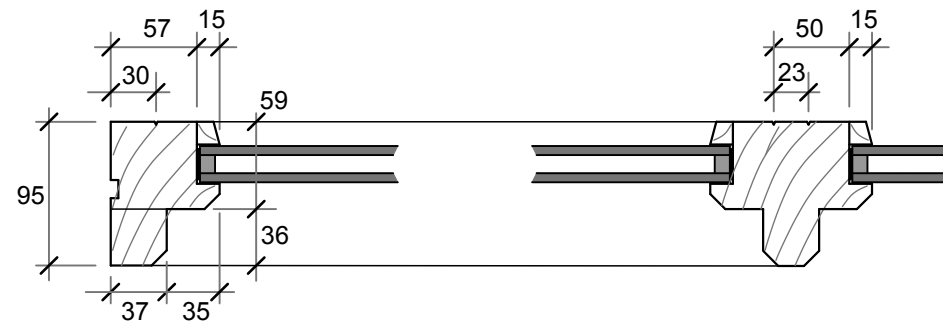

TYPICAL JAMB & MULLION DETAIL
Scale 1:5

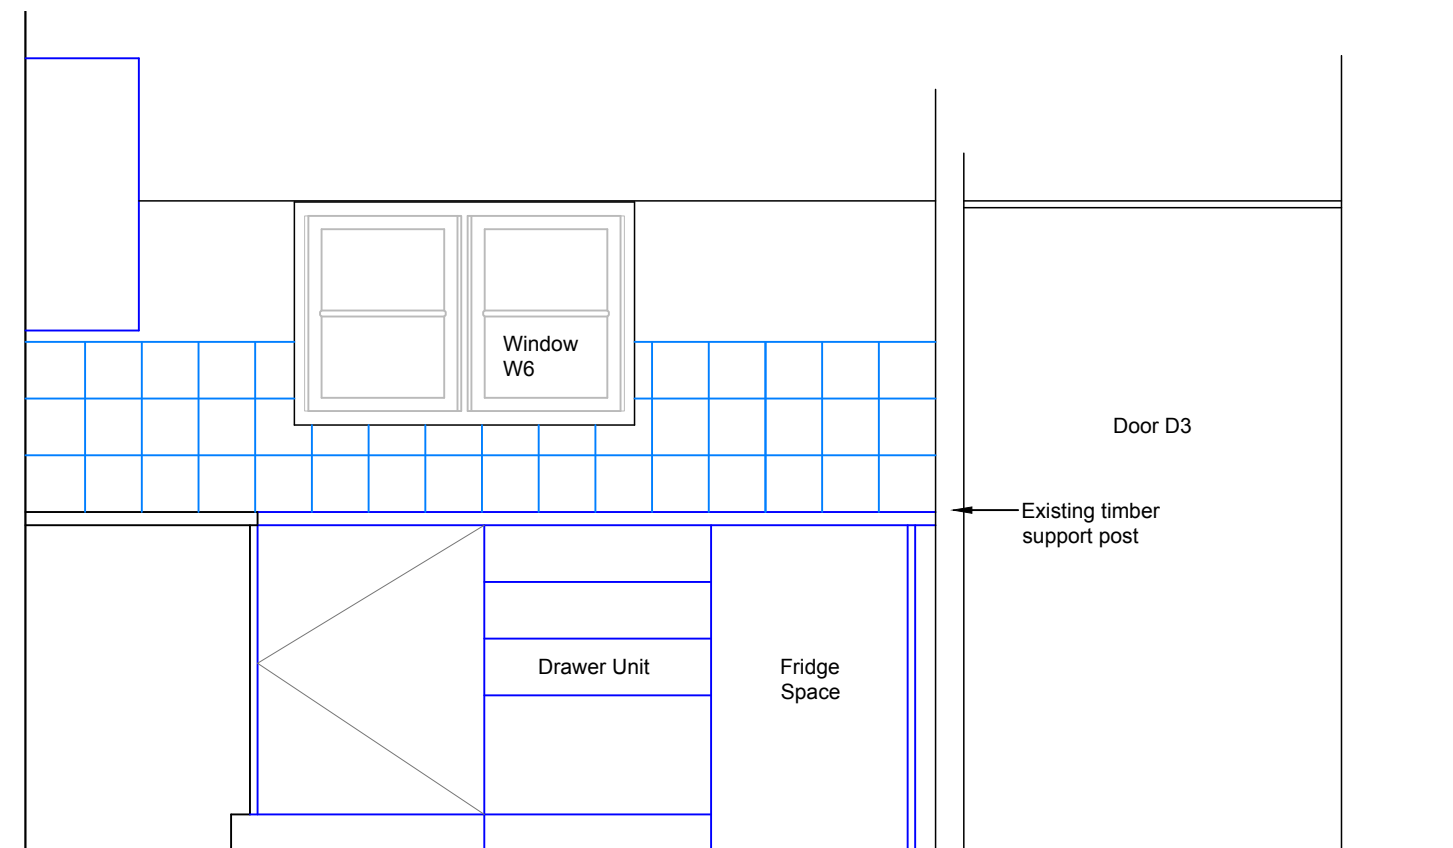

KITCHEN - Elevation 'D' - 1:20

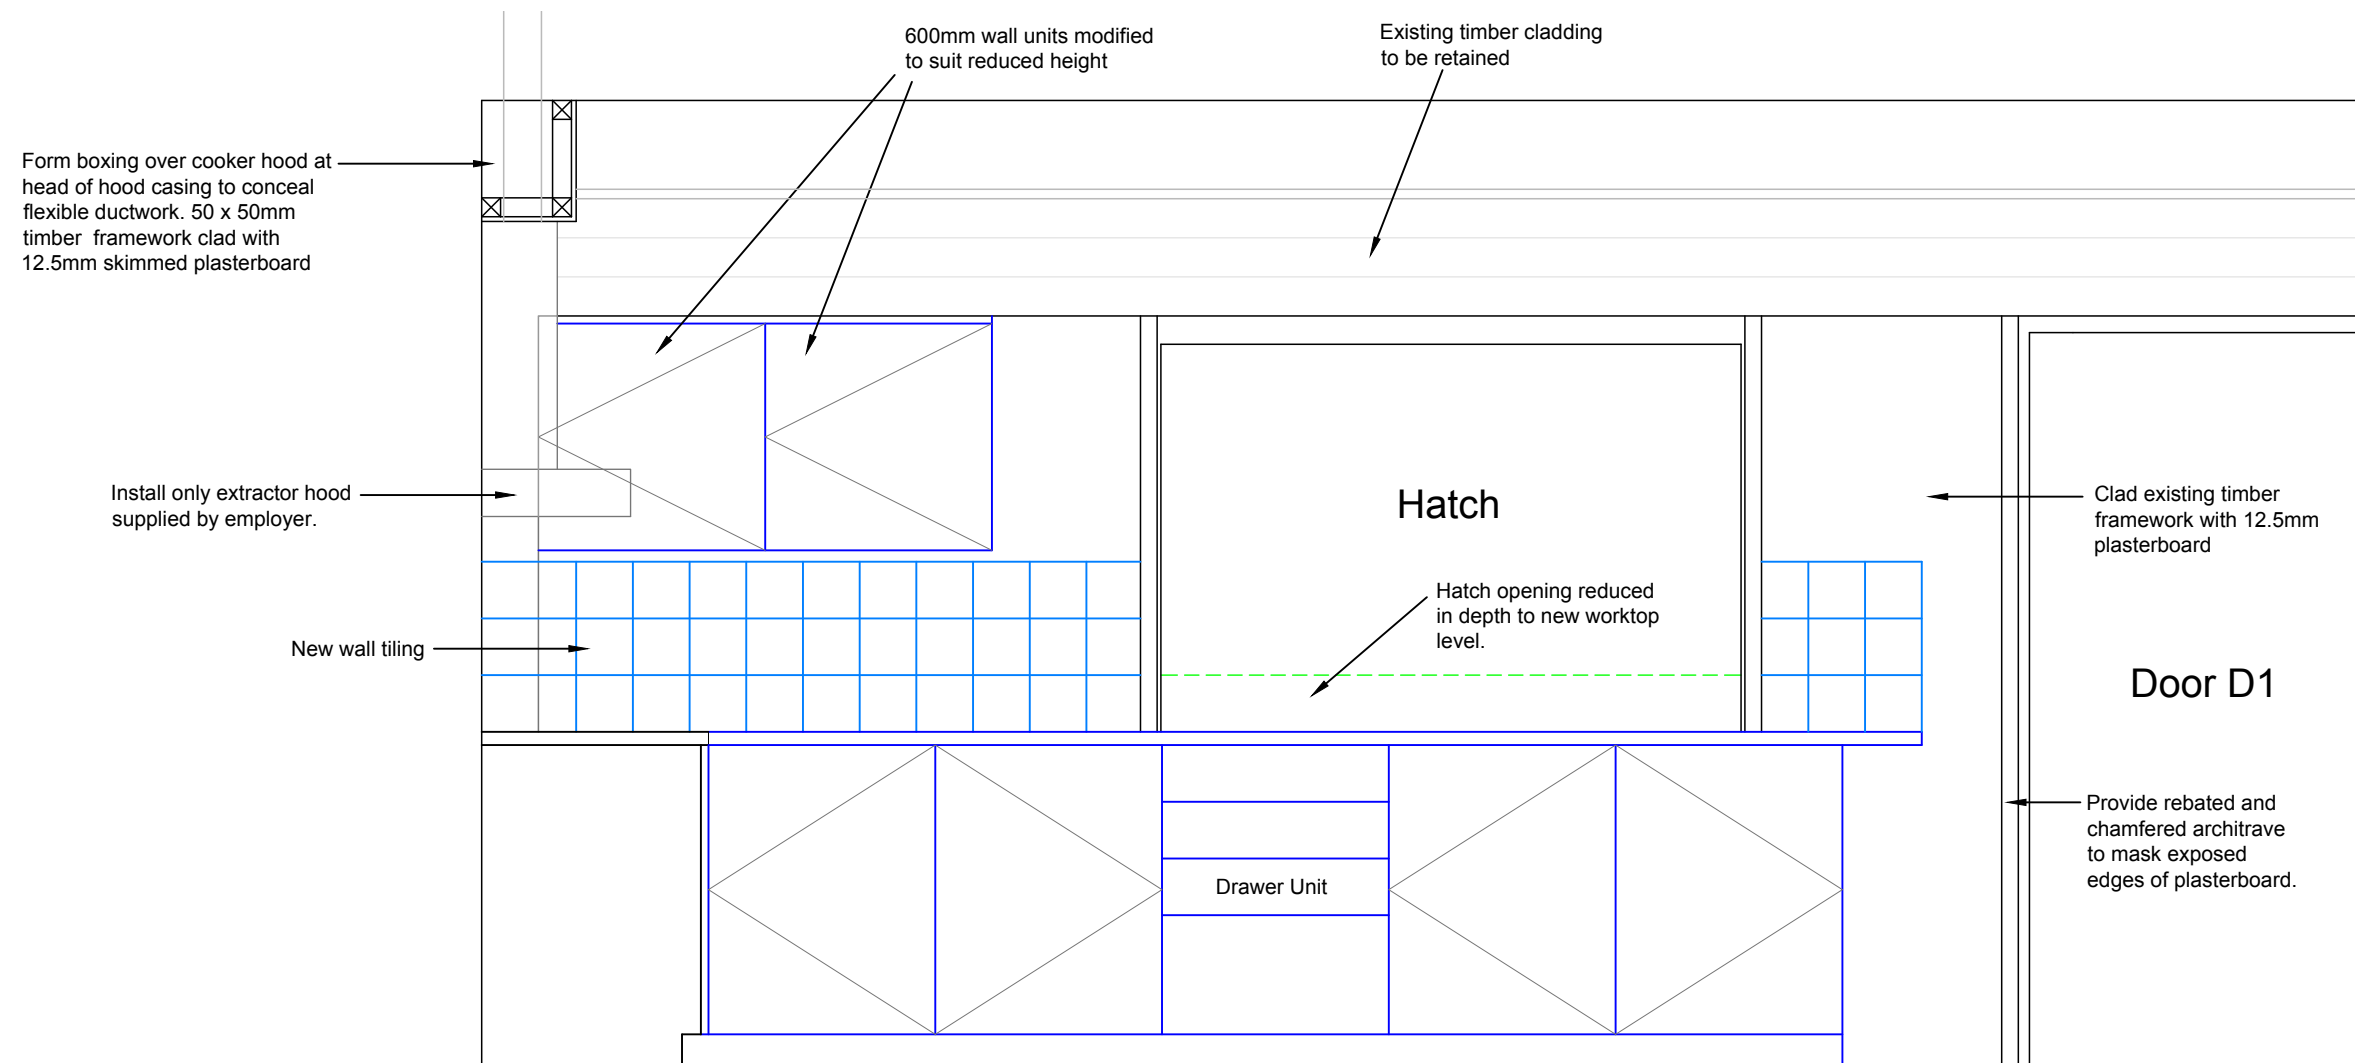

KITCHEN - Elevation 'B' - 1:20

Amendments	Date	Initial

Burn Valley Property
Chartered Building Surveyors

Yeomans Cottage
Drayford
Crediton
Devon
EX17 4SL
Tel: 01884 860288



Client:
East Worlington Parish Hall Management Committee

Project Title:
East Worlington Parish Hall
East Worlington. Crediton, Devon.
EX17 4TS

Drawing Title :
Kitchen & Roofing Improvements -
Proposed Kitchen Elevations & Window Details

Drawn By : RDB Sheet Size: A3

Scale: 1:5 & 1:20 Date : Jan 2016

Project No. C053	Drawing No. C053 - 018	Amendment .
---------------------	---------------------------	----------------