


## DETAIL NEW ROOF CONSTRUCTION OVER KITCHEN & STORE SCALE 1:10

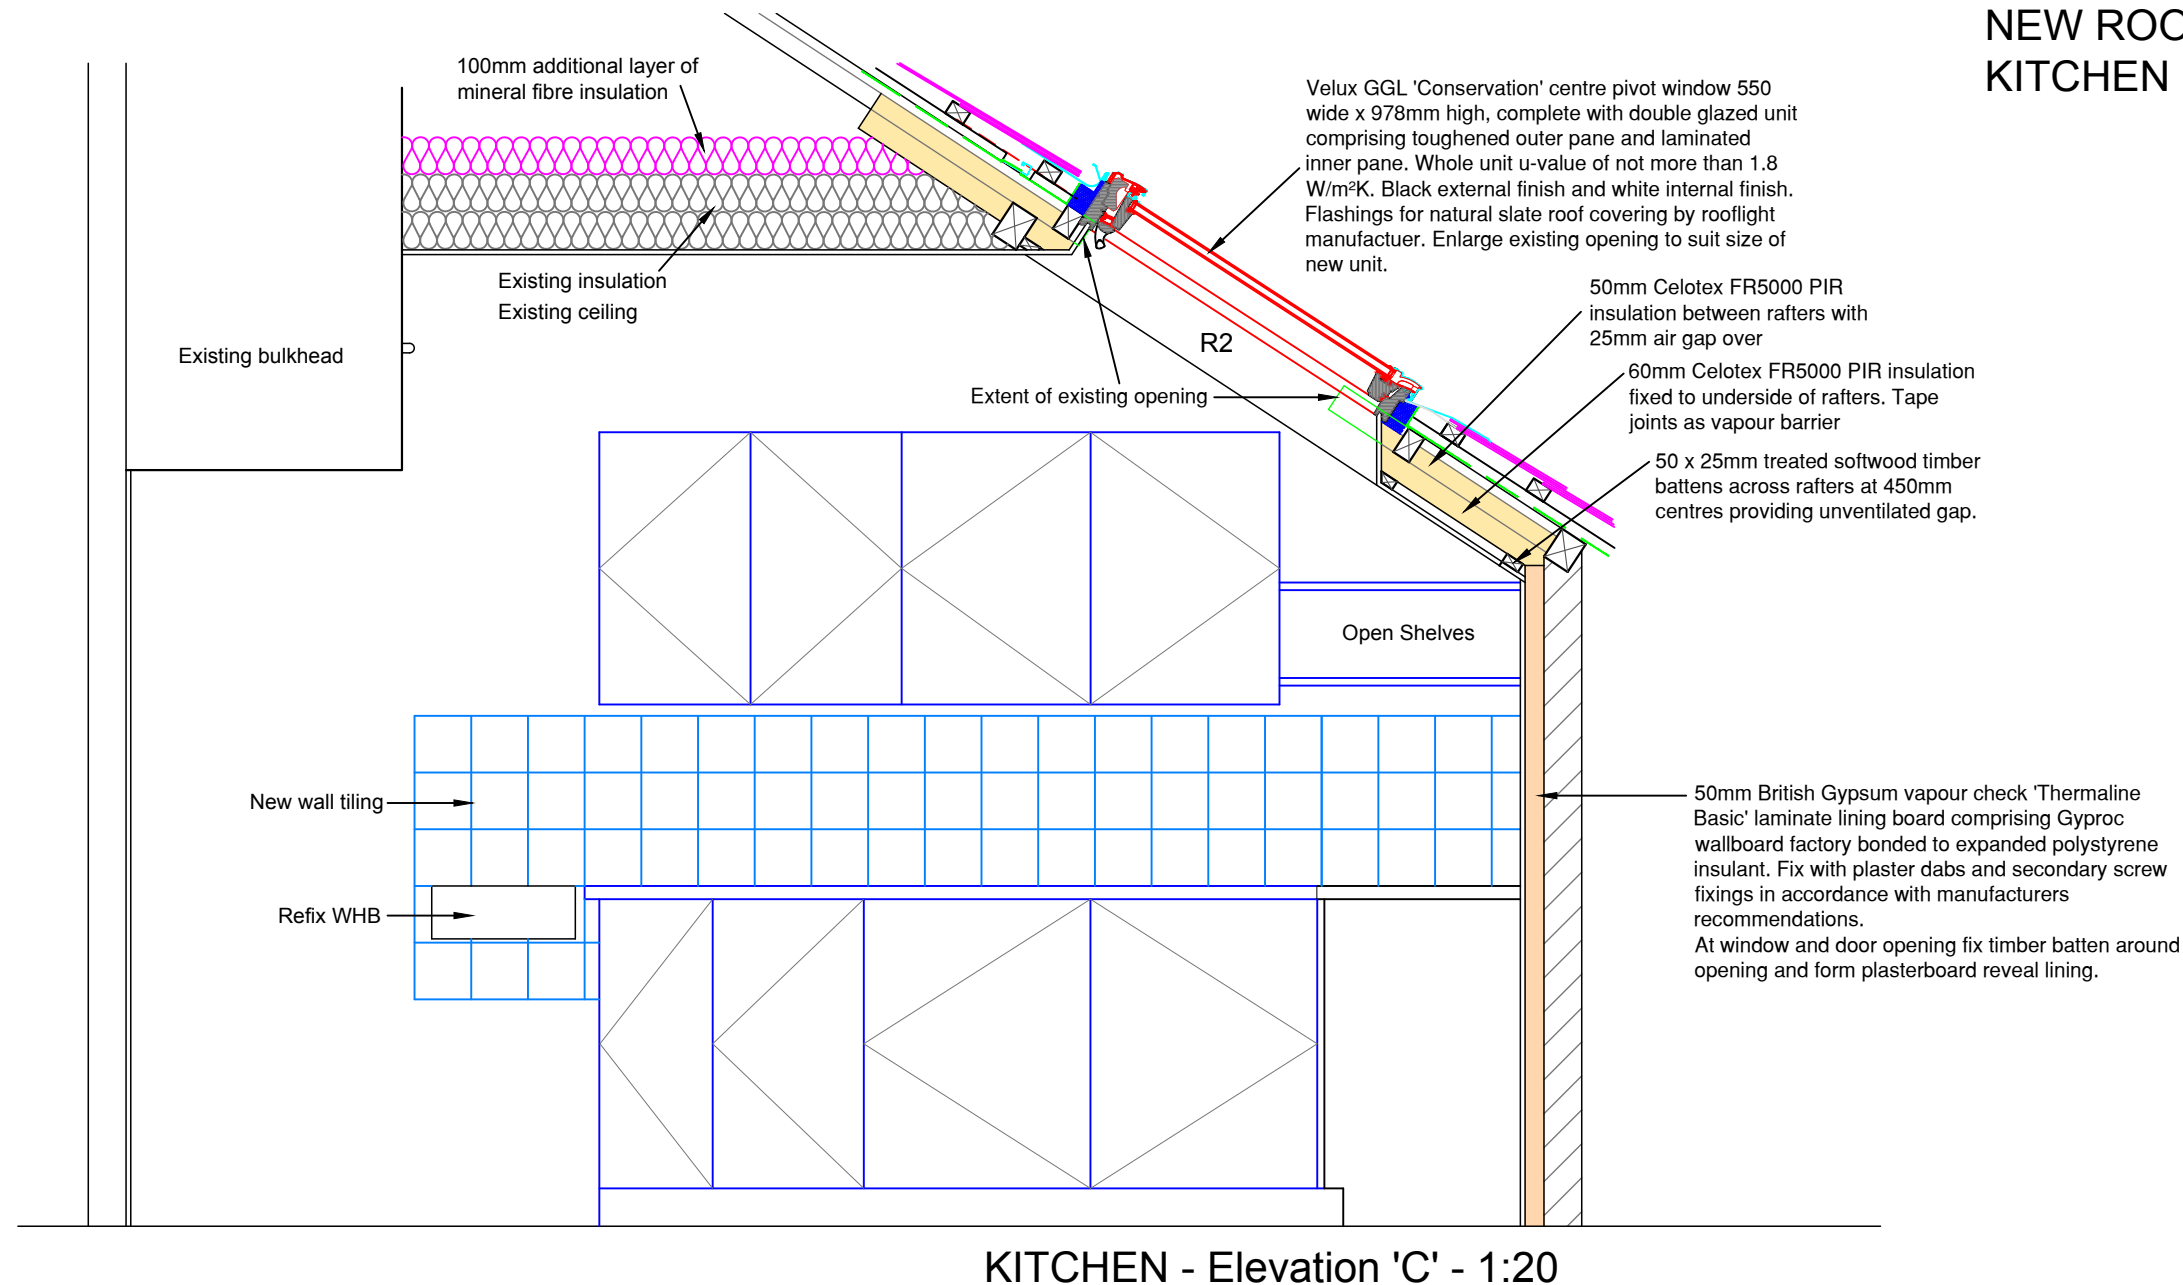

KITCHEN - Elevation 'C' - 1:20

Amendments	Date	Initial

### **Burn Valley Property** Chartered Building Surveyors

Yeomans Cottage  
Drayford  
Crediton  
Devon  
EX17 4SL  
Tel: 01884 860288



Client:  
East Worlington Parish Hall Management Committee

Project Title:  
East Worlington Parish Hall  
East Worlington. Crediton, Devon.  
EX17 4TS

Drawing Title :  
Kitchen & Roofing Improvements -  
Proposed Kitchen Elevation & Roofing Works

Drawn By : RDB      Sheet Size: A3

Scale: 1:10 & 1:20      Date : Jan 2016

Project No. C053	Drawing No. C053 - 019	Amendment .
---------------------	---------------------------	----------------