




ACCESSIBLE TOILET - ELEVATION 1
1:20

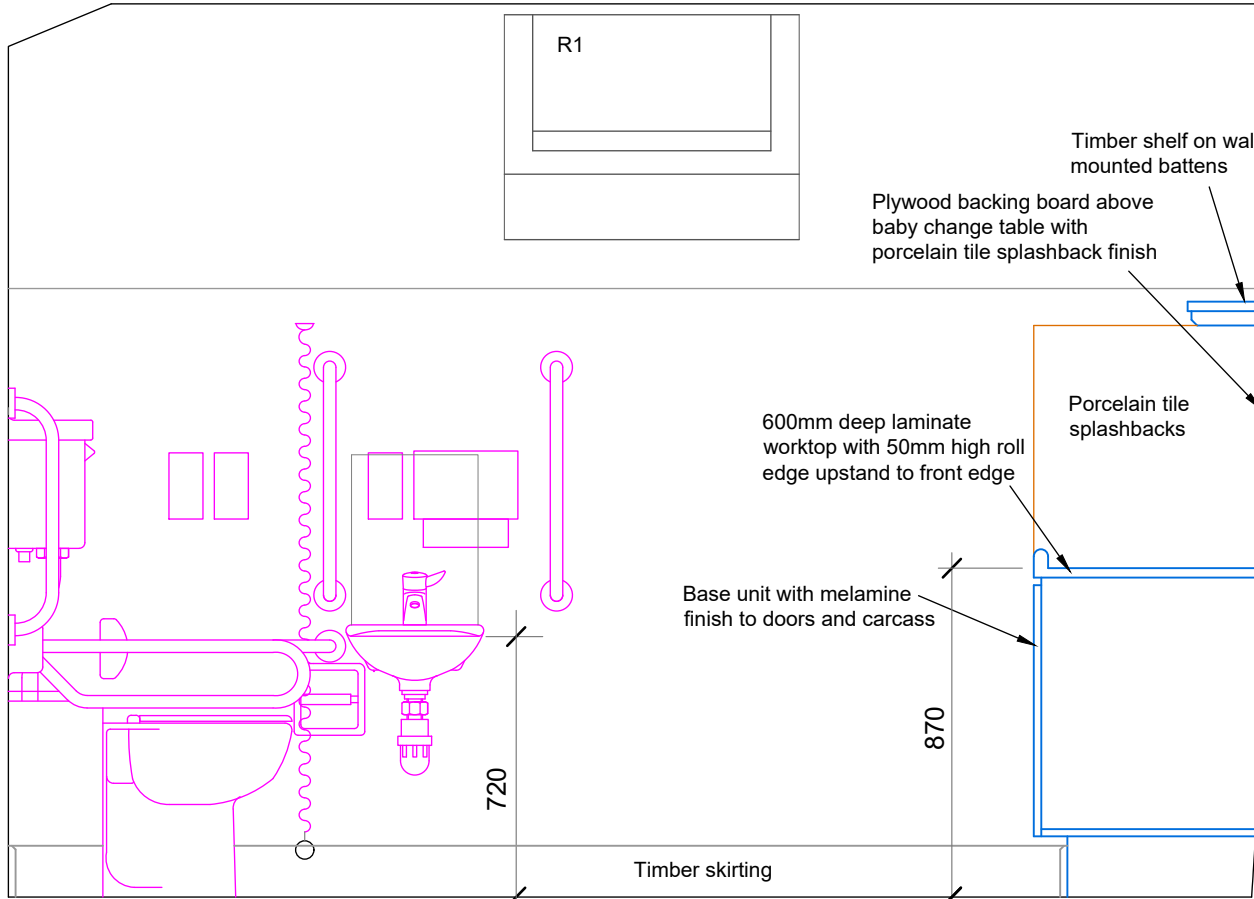


ACCESSIBLE TOILET - ELEVATION 2
1:20

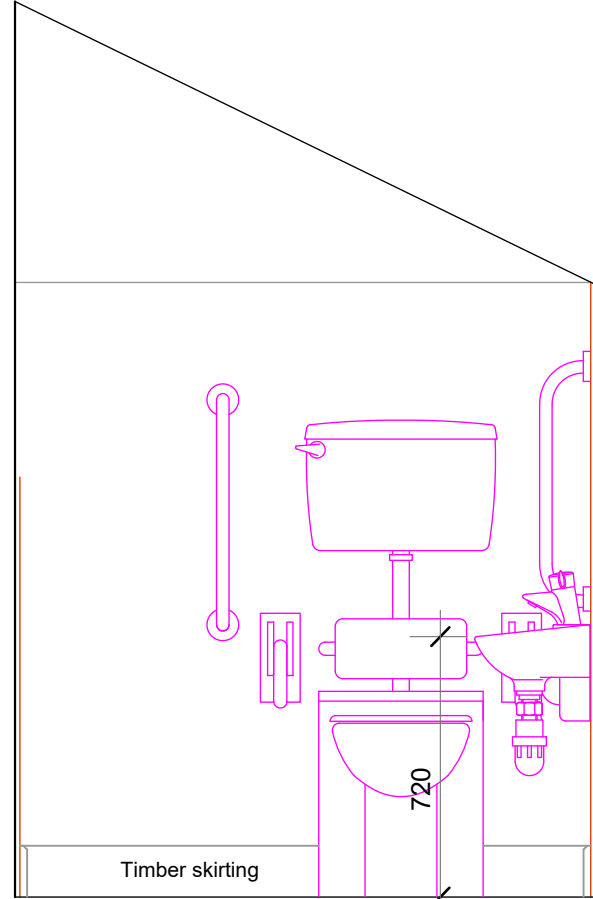


ACCESSIBLE TOILET - ELEVATION 3
1:20

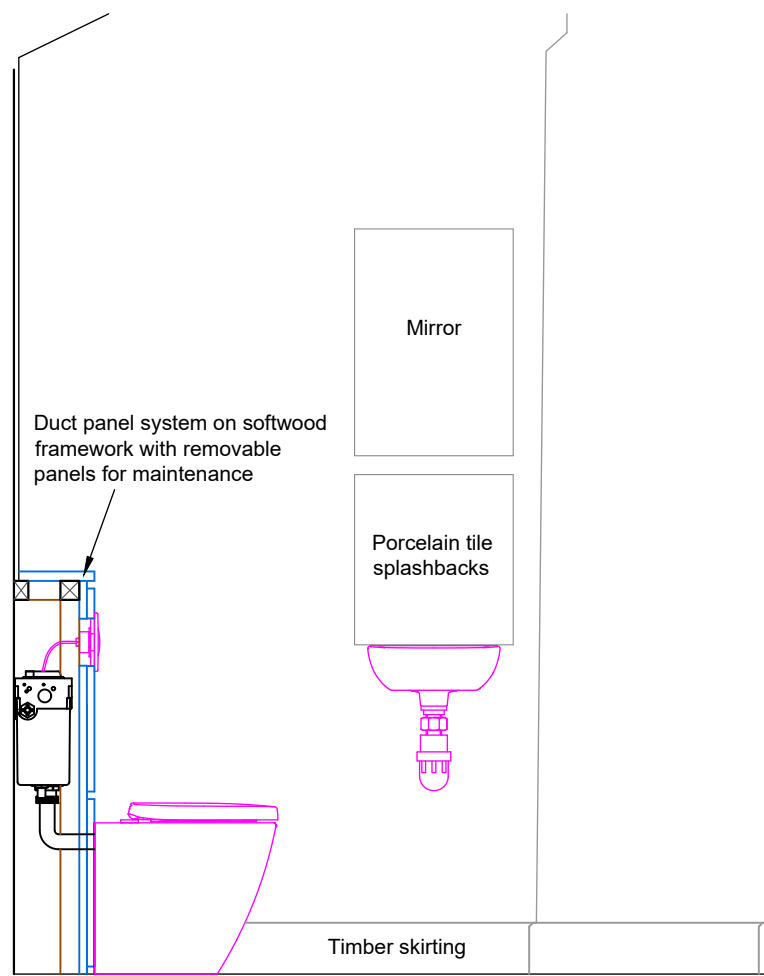


TOILET 1 - ELEVATION 1
1:20

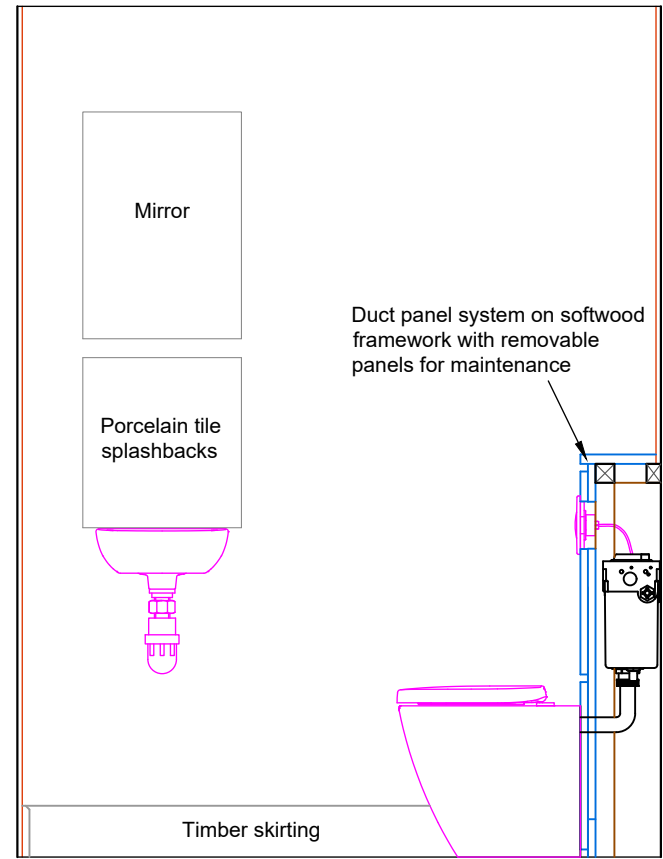


TOILET 2 - ELEVATION 1
1:20

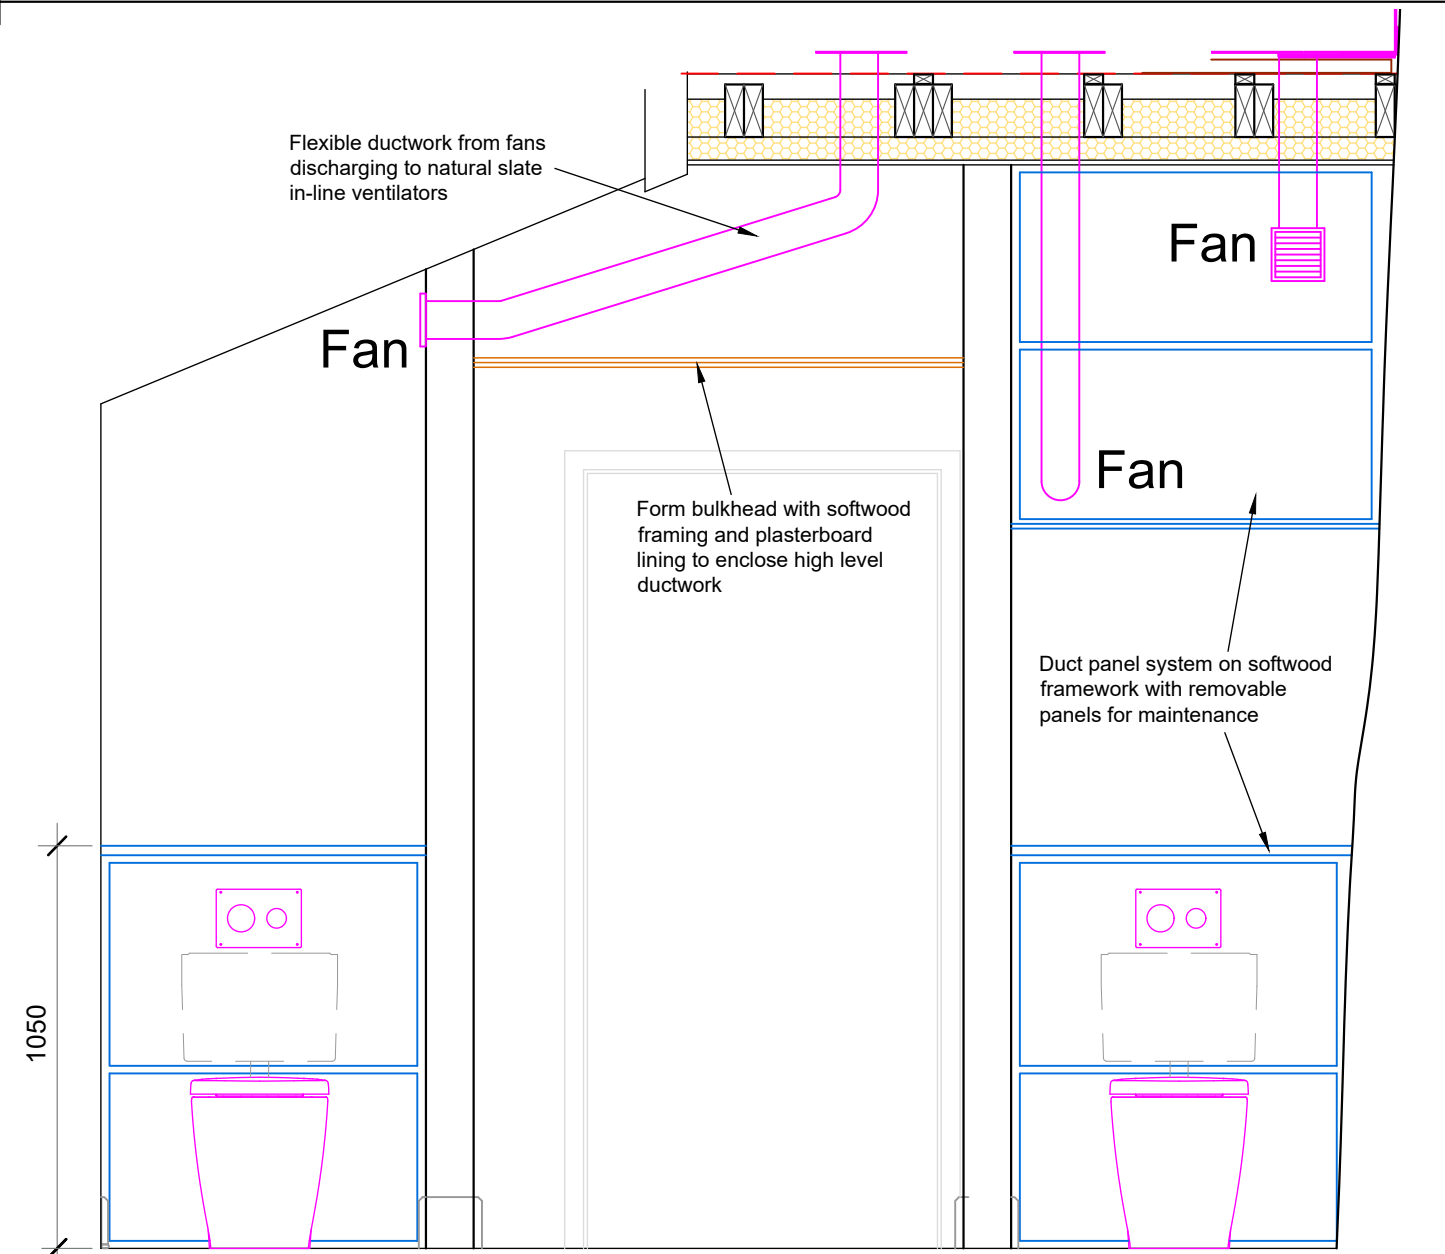


TOILET 1 & 2 & FOYER ELEVATION 1
1:20

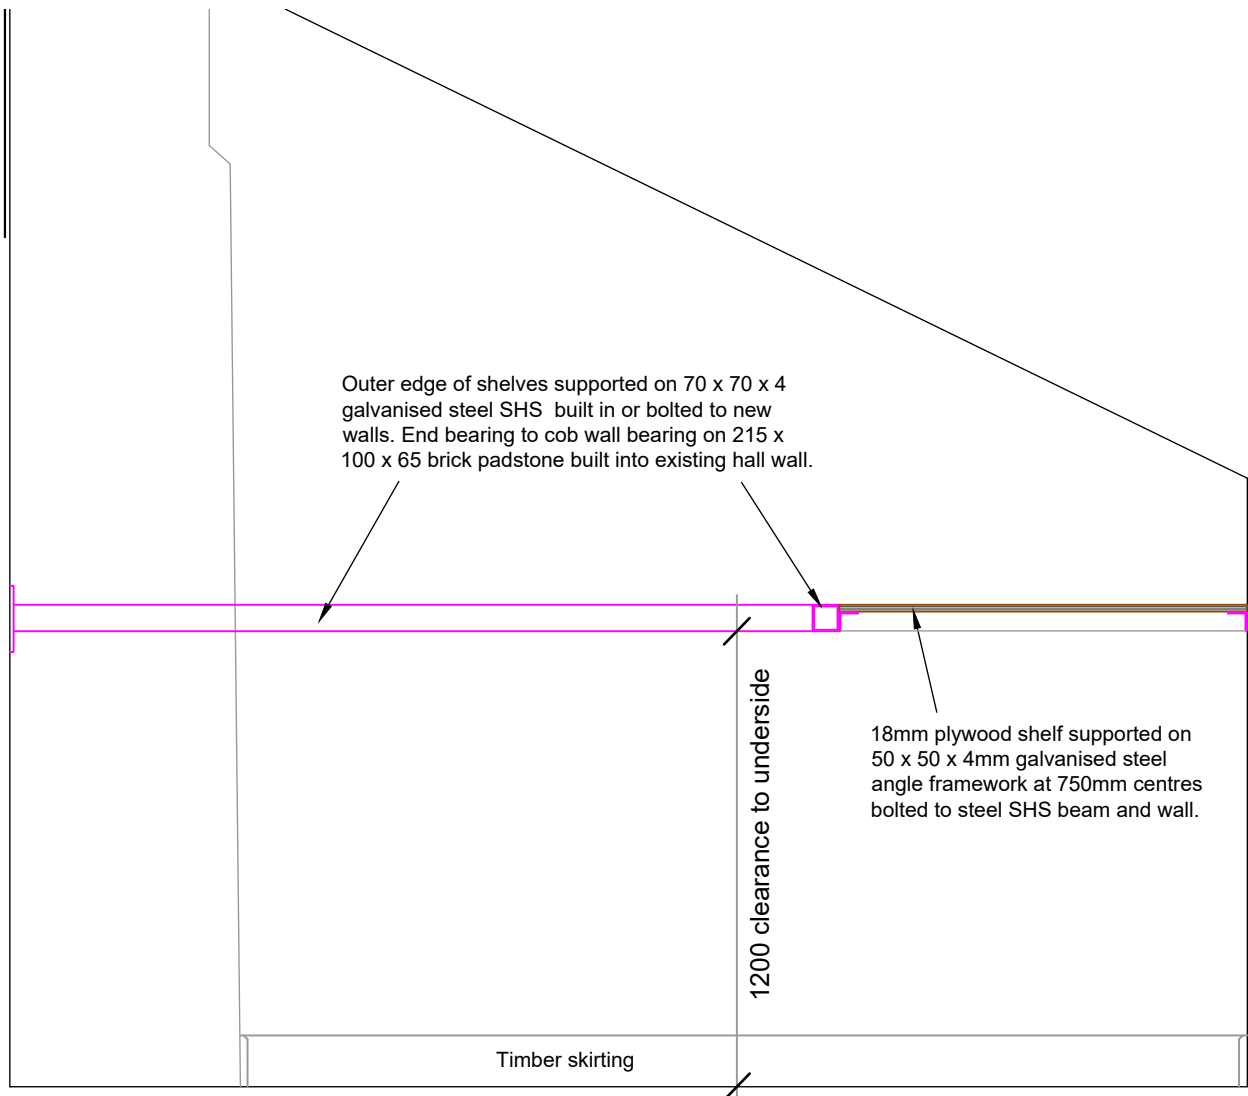


STORE - ELEVATION 1
1:20

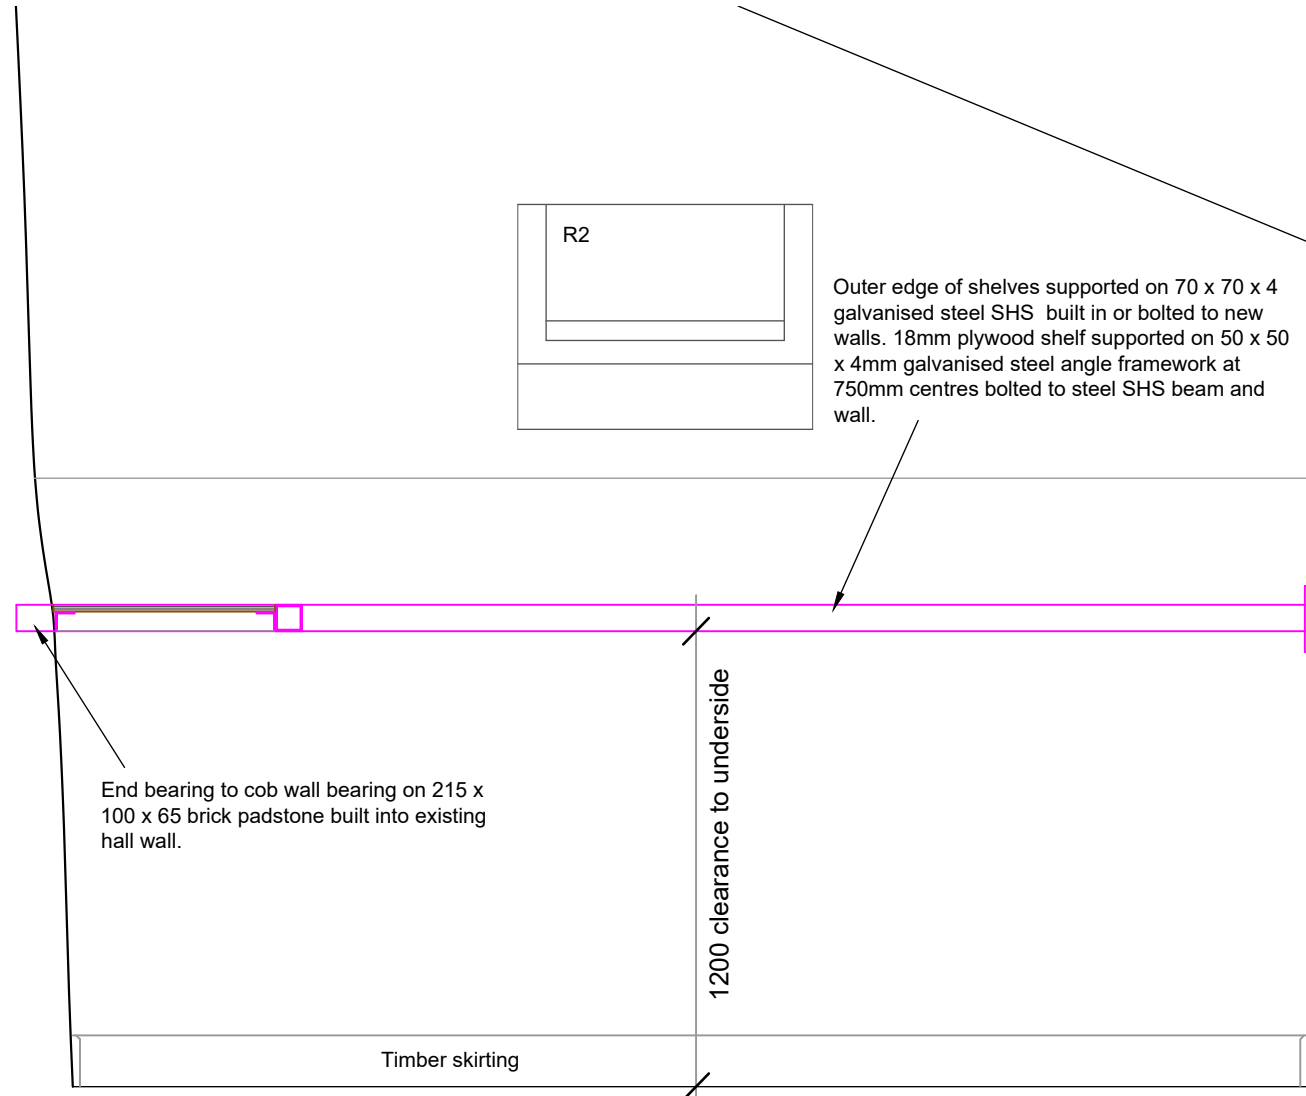

STORE - ELEVATION 2
1:20

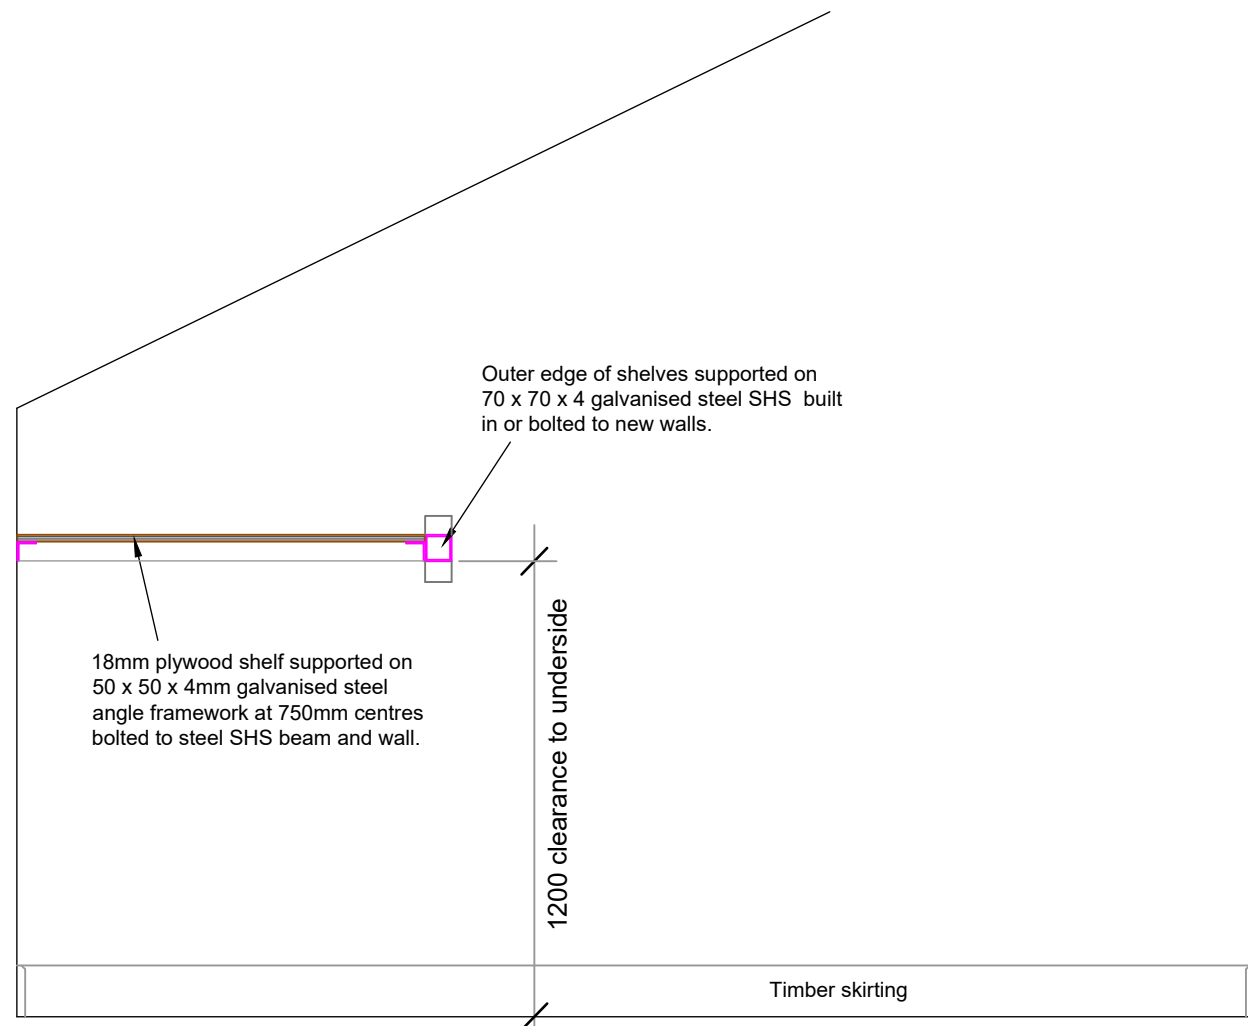


STORE - ELEVATION 3
1:20

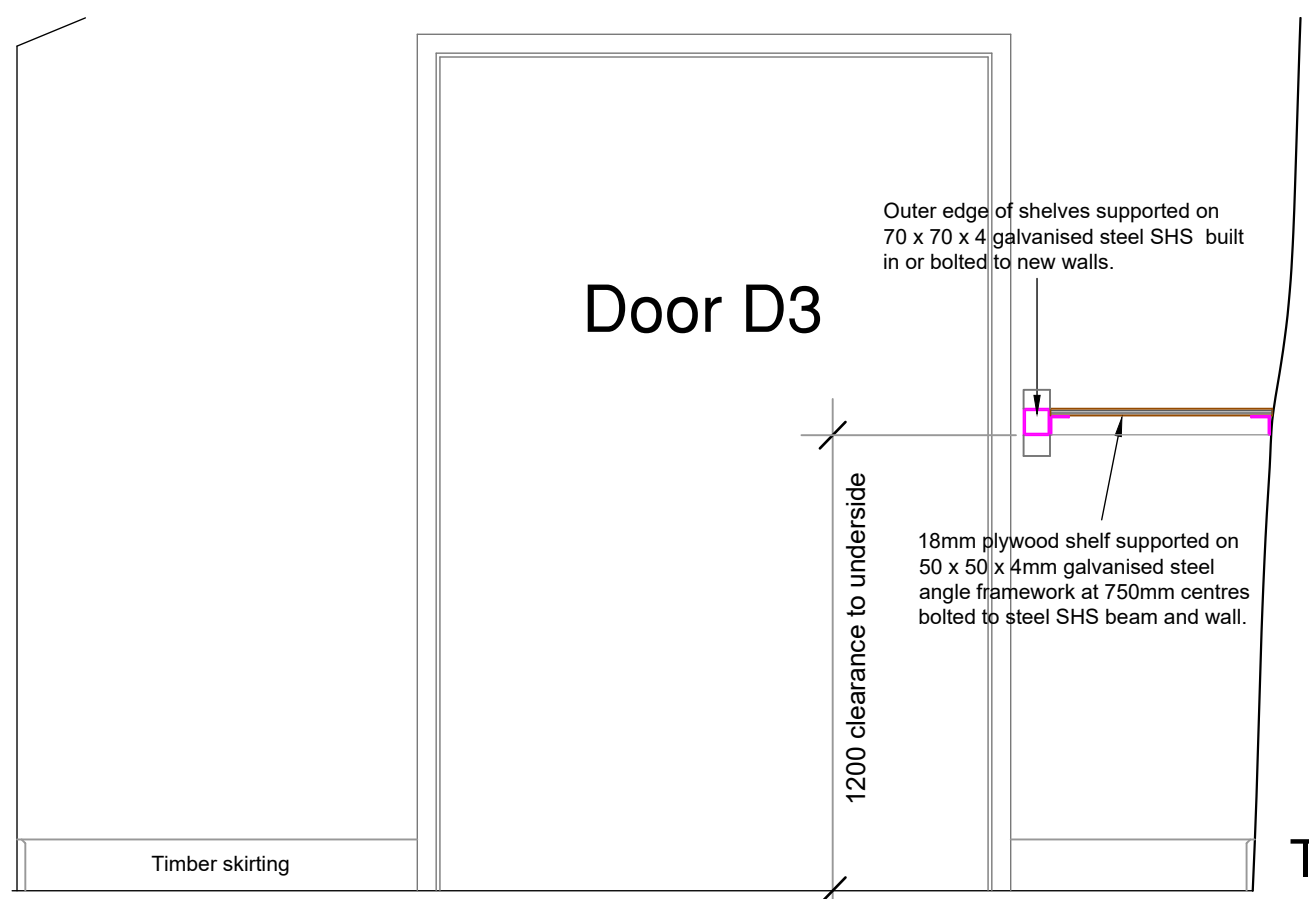


STORE - ELEVATION 4
1:20


TENDER ISSUE

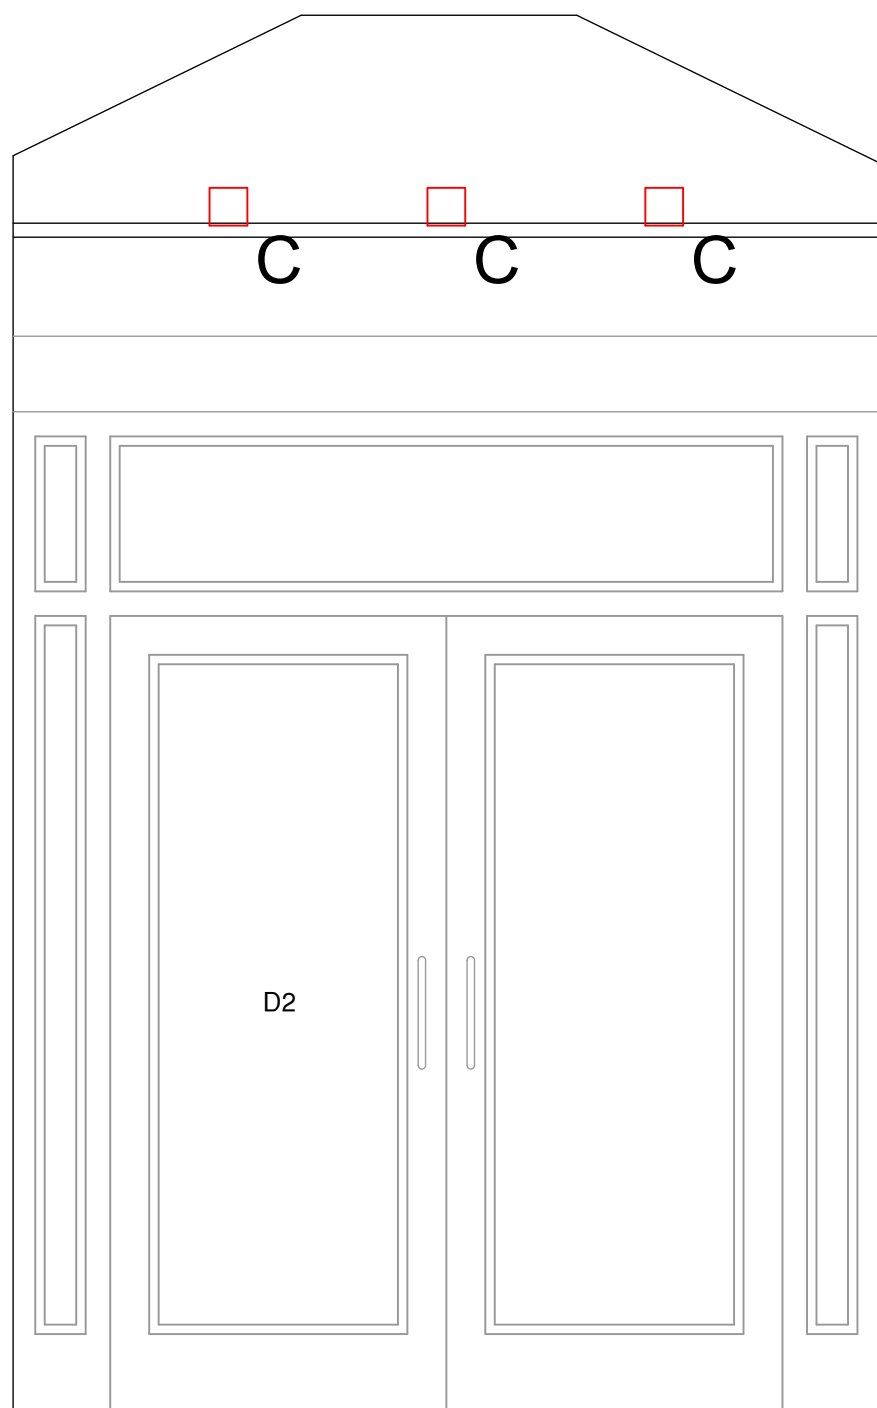


FOYER - ELEVATION 1
1:20

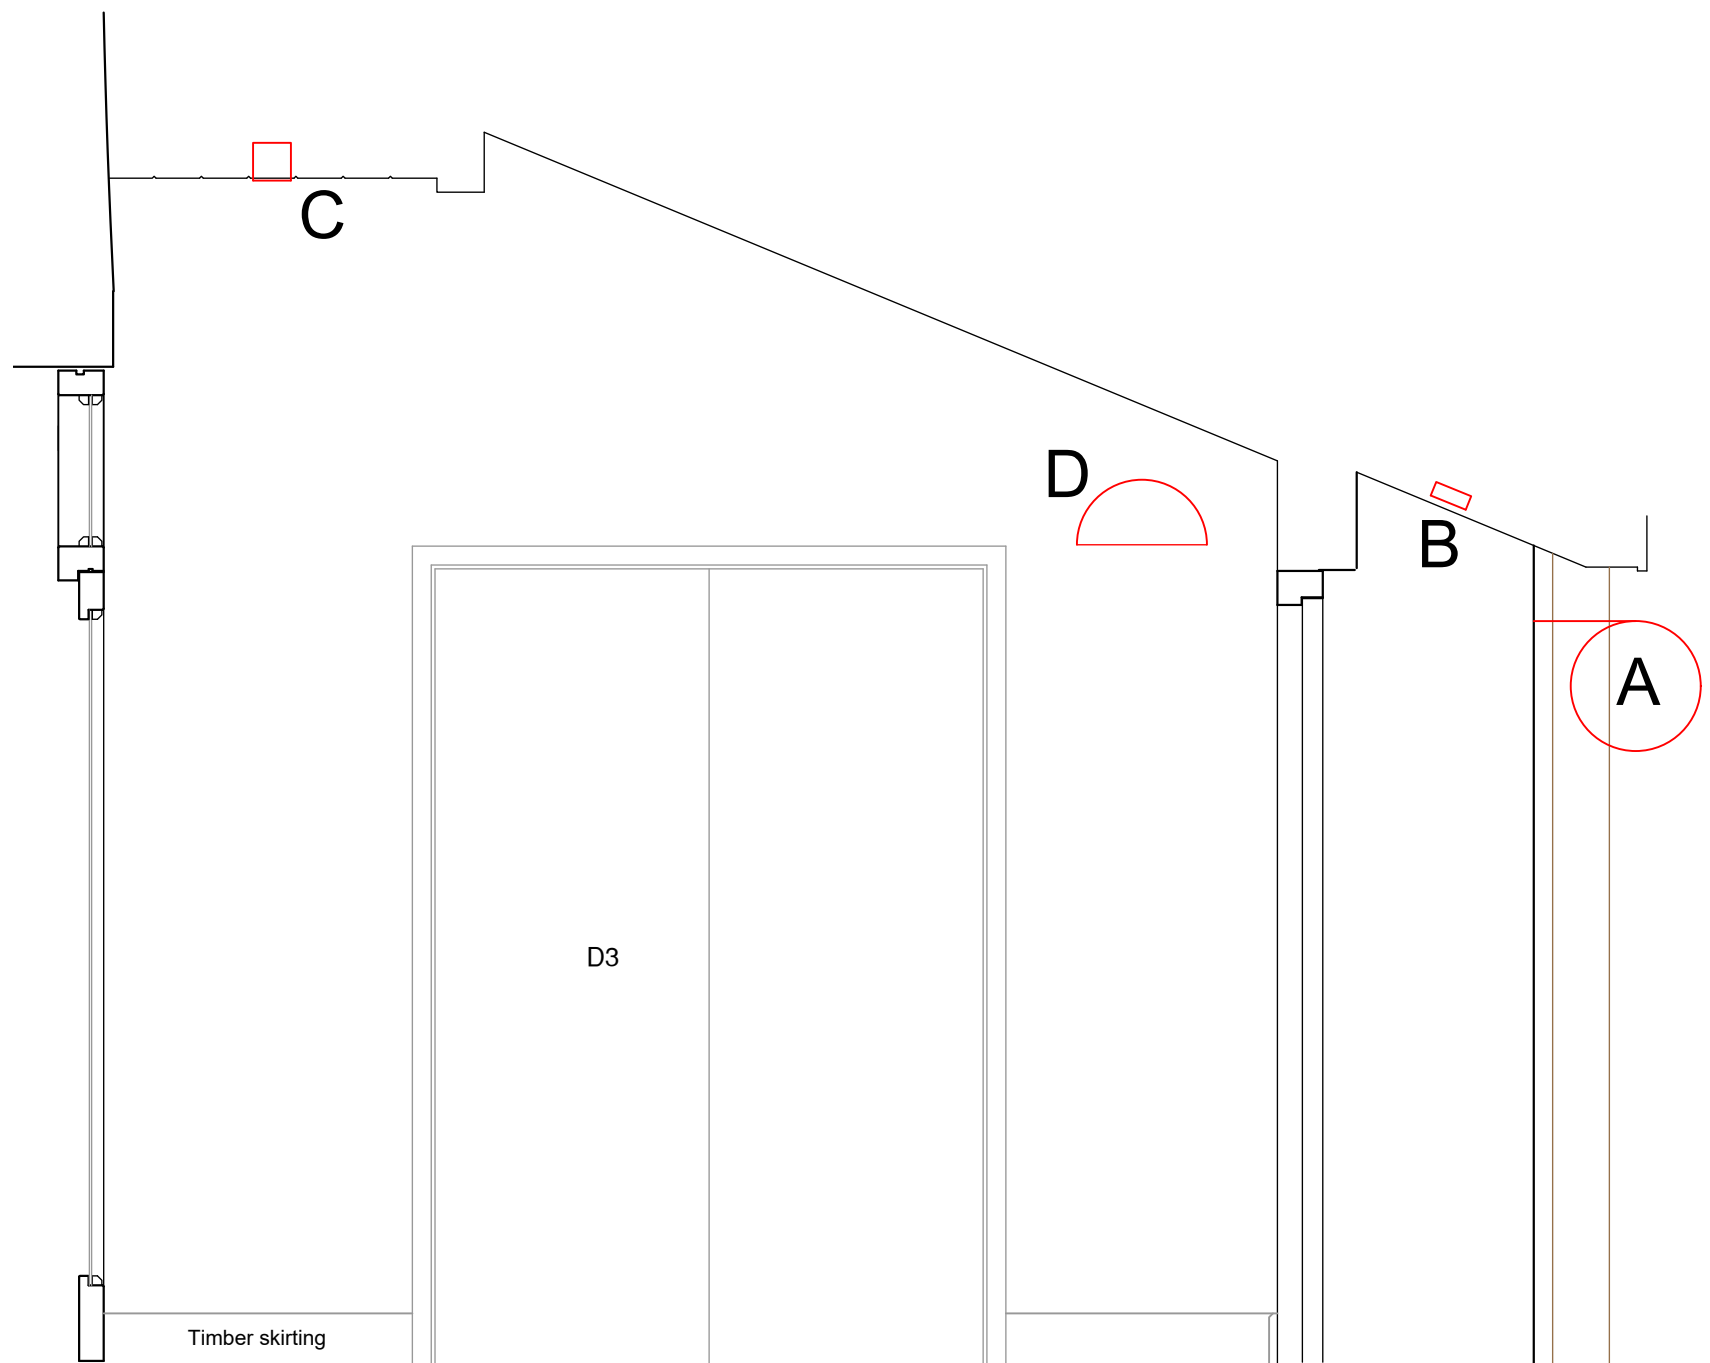

FOYER - ELEVATION 2
1:20

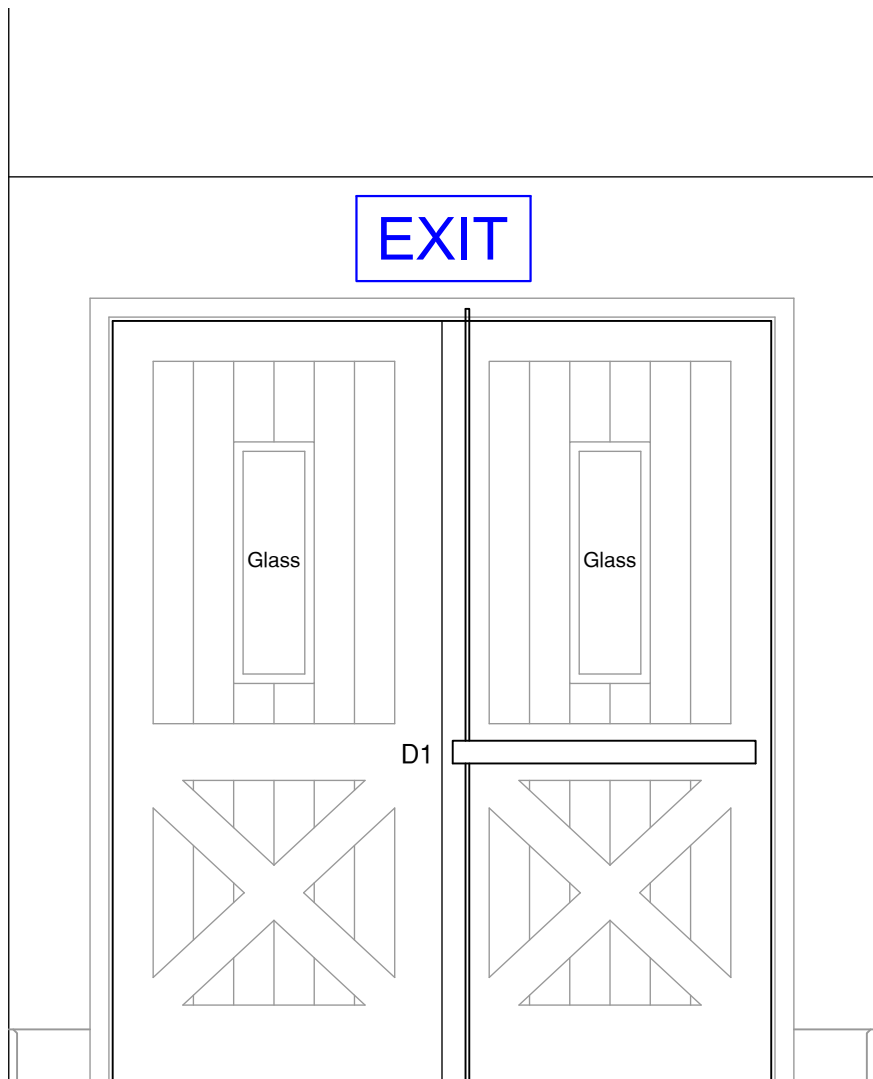

FOYER - ELEVATION 3
1:20

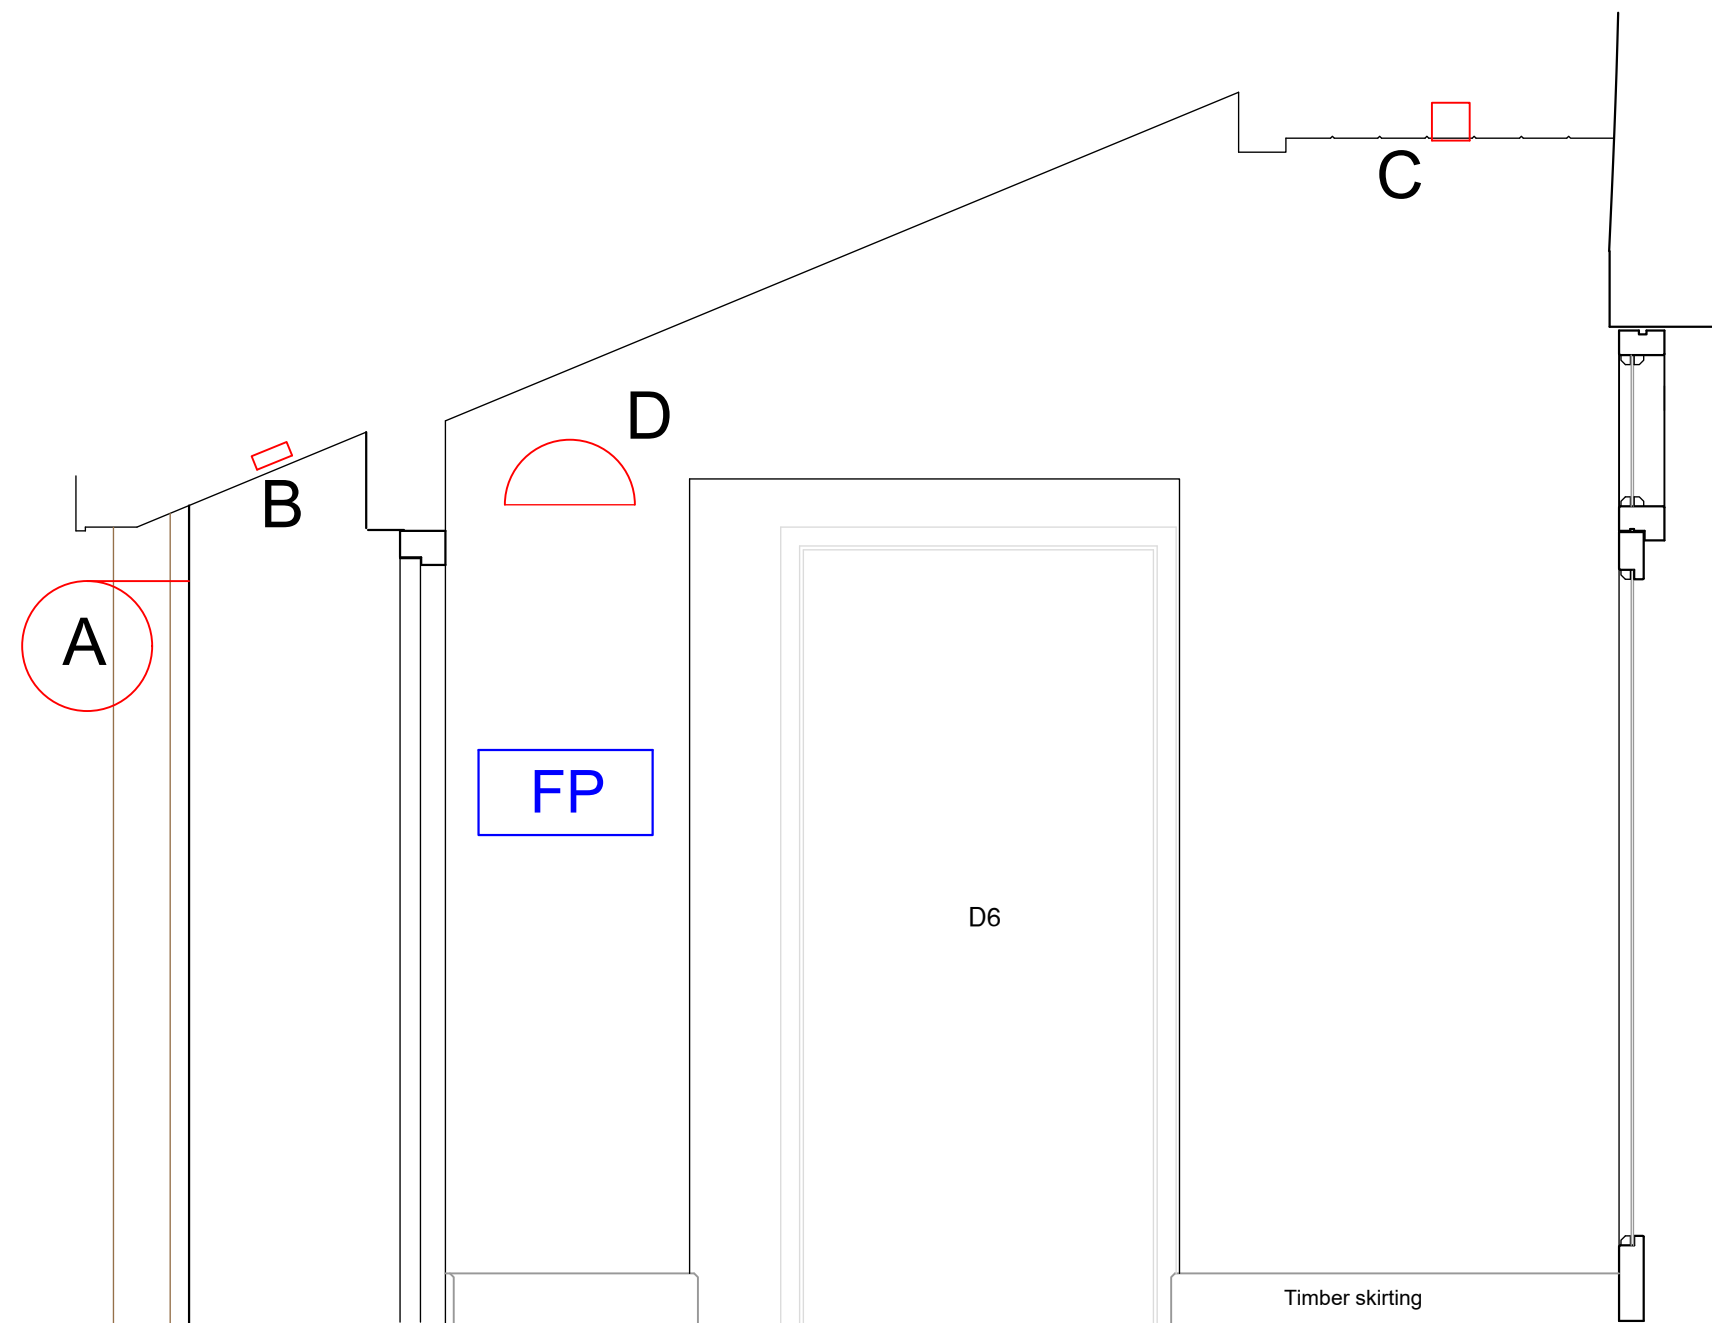

FOYER - ELEVATION 4
1:20

| Amendments | Date | Initial |
|------------|------|---------|
| | | |
| | | |
| | | |
| | | |
| | | |
| | | |
| | | |

Burn Valley Property
Chartered Building Surveyors
Yeomans Cottage
Drayford
Credition
Devon
EX17 4SL
Tel: 01884 860288



Client :
East Worlington Parish Hall Management
Committee

Project Title :
East Worlington Parish Hall
East Worlington. Credition, Devon.
EX17 4TS

Drawing Title :
Proposed Foyer Extension
Internal Elevations

Drawn By: RDB Sheet Size: A1

Scale: 1:20 Date : Nov 2018

| | | |
|---------------------|---------------------------|----------------|
| Project No. C153 | Drawing No. C153 / 005 | Amendment . |
|---------------------|---------------------------|----------------|